


DEBERT AIR INDUSTRIAL PARK
DEBERT, NOVA SCOTIA
FOR
DEPARTMENT OF PUBLIC WORKS
PROVINCE OF NOVA SCOTIA
SECTION 'L' WATER & SEWERAGE SYSTEM

INDEX

DWG NO	TITLE
L-1	AREA PLAN
L-2	SITE PLAN
L-3	PLAN PROFILE CHAINAGE 0+00-10+00
L-4	" " " 10+00-20+00
L-5	" " " 20+00-30+00
L-6	" " " 30+00-40+00
L-7	" " " 40+00-48+48
L-8	" " " 0+00-10+00 W.M.
L-9	" " " 10+00-20+00 W.M.
L-10	" " " 20+00-30+00 W.M.
L-11	" " " 30+00-40+00 W.M.
L-12	" " " 40+00-44+84 W.M.
L-13	" " " 0+00-10+00 S.E.W.M.
L-14	" " " 10+00-12+22 S.E.W.M.
L-15	SEWERAGE SYSTEM DETAILS
L-16	WATER & PRESSURE STATION DETAILS

Set No. _____

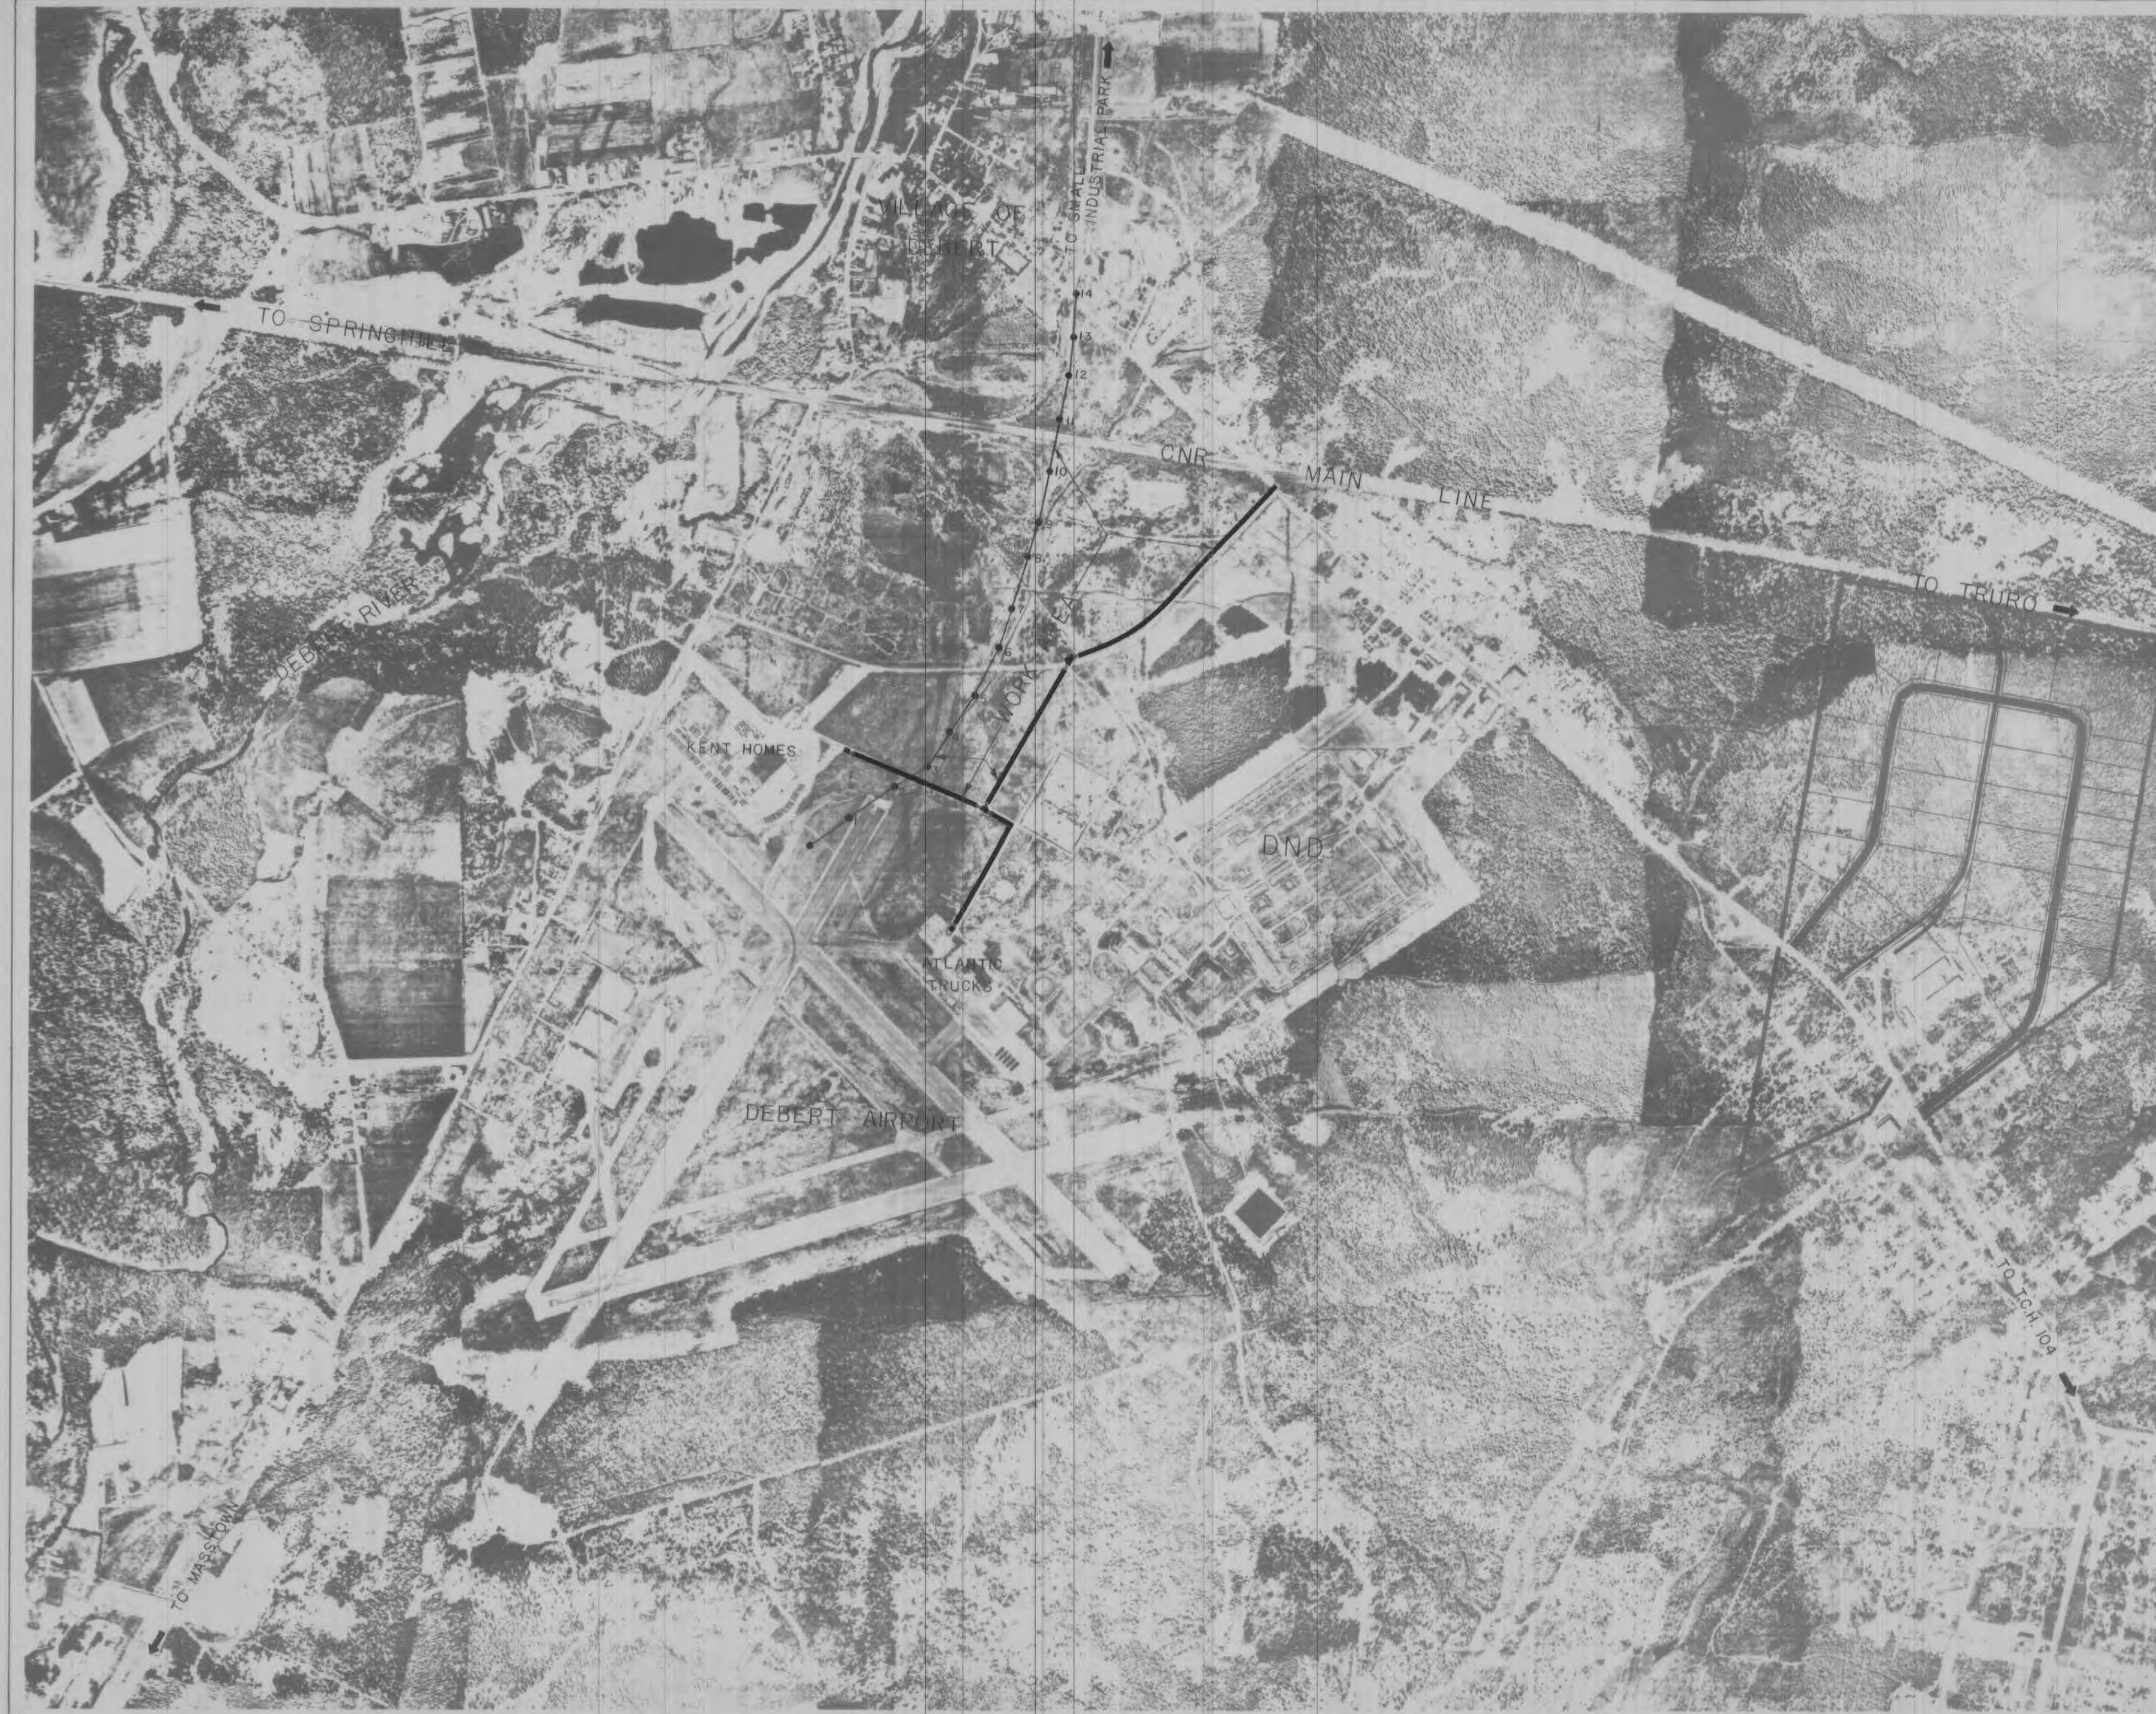

THE CONTRACTOR IS HELD RESPONSIBLE TO VERIFY ALL DIMENSIONS INDICATED ON THIS DRAWING AS WELL AS THEIR RELATIONSHIP TO CONDITIONS AS EXISTING ON THE SITE.

HE SHALL ALSO BE HELD RESPONSIBLE TO REPORT ANY DISCREPANCIES DIRECTLY TO THE ENGINEERS FOR REVISION.



PROJECT: DEBERT AIR INDUSTRIAL PARK
DEPARTMENT OF PUBLIC WORKS
PROVINCE OF NOVA SCOTIA

TITLE: AREA PLAN

DRAWN BY: TRAILED BY: CHECKED BY:

ENGINEERING INSPECTORS & DESIGNERS LTD.



CONSULTING ENGINEERS

TRURO NOVA SCOTIA

SCALE: NONE SHEET: 1 OF 16

DATE: SEPT / 76 DRAWING NO: 7405-L-1



THE CONTRACTOR IS HELD RESPONSIBLE TO VERIFY ALL DIMENSIONS INDICATED ON THIS DRAWING, AS WELL AS THEIR RELATIONSHIP TO CONDITIONS AS EXISTING ON THE SITE.

HE SHALL ALSO BE HELD RESPONSIBLE TO REPORT ANY DISCREPANCIES DIRECTLY TO THE ENGINEERS FOR REVISION.




PROJECT DEBERT AIR INDUSTRIAL PARK
DEPARTMENT OF PUBLIC WORKS
PROVINCE OF NOVA SCOTIA



TITLE
SITE PLAN

DRAWN BY: TRACED BY: CHECKED BY:

ENGINEERING INSPECTORS & DESIGNERS LTD.

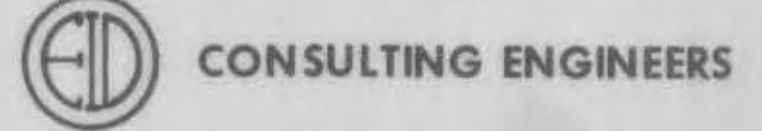

TRURO NOVA SCOTIA
SCALE NONE SHEET 2 OF 16
DATE SEPT/76 DRAWING NO. 7405-L-2

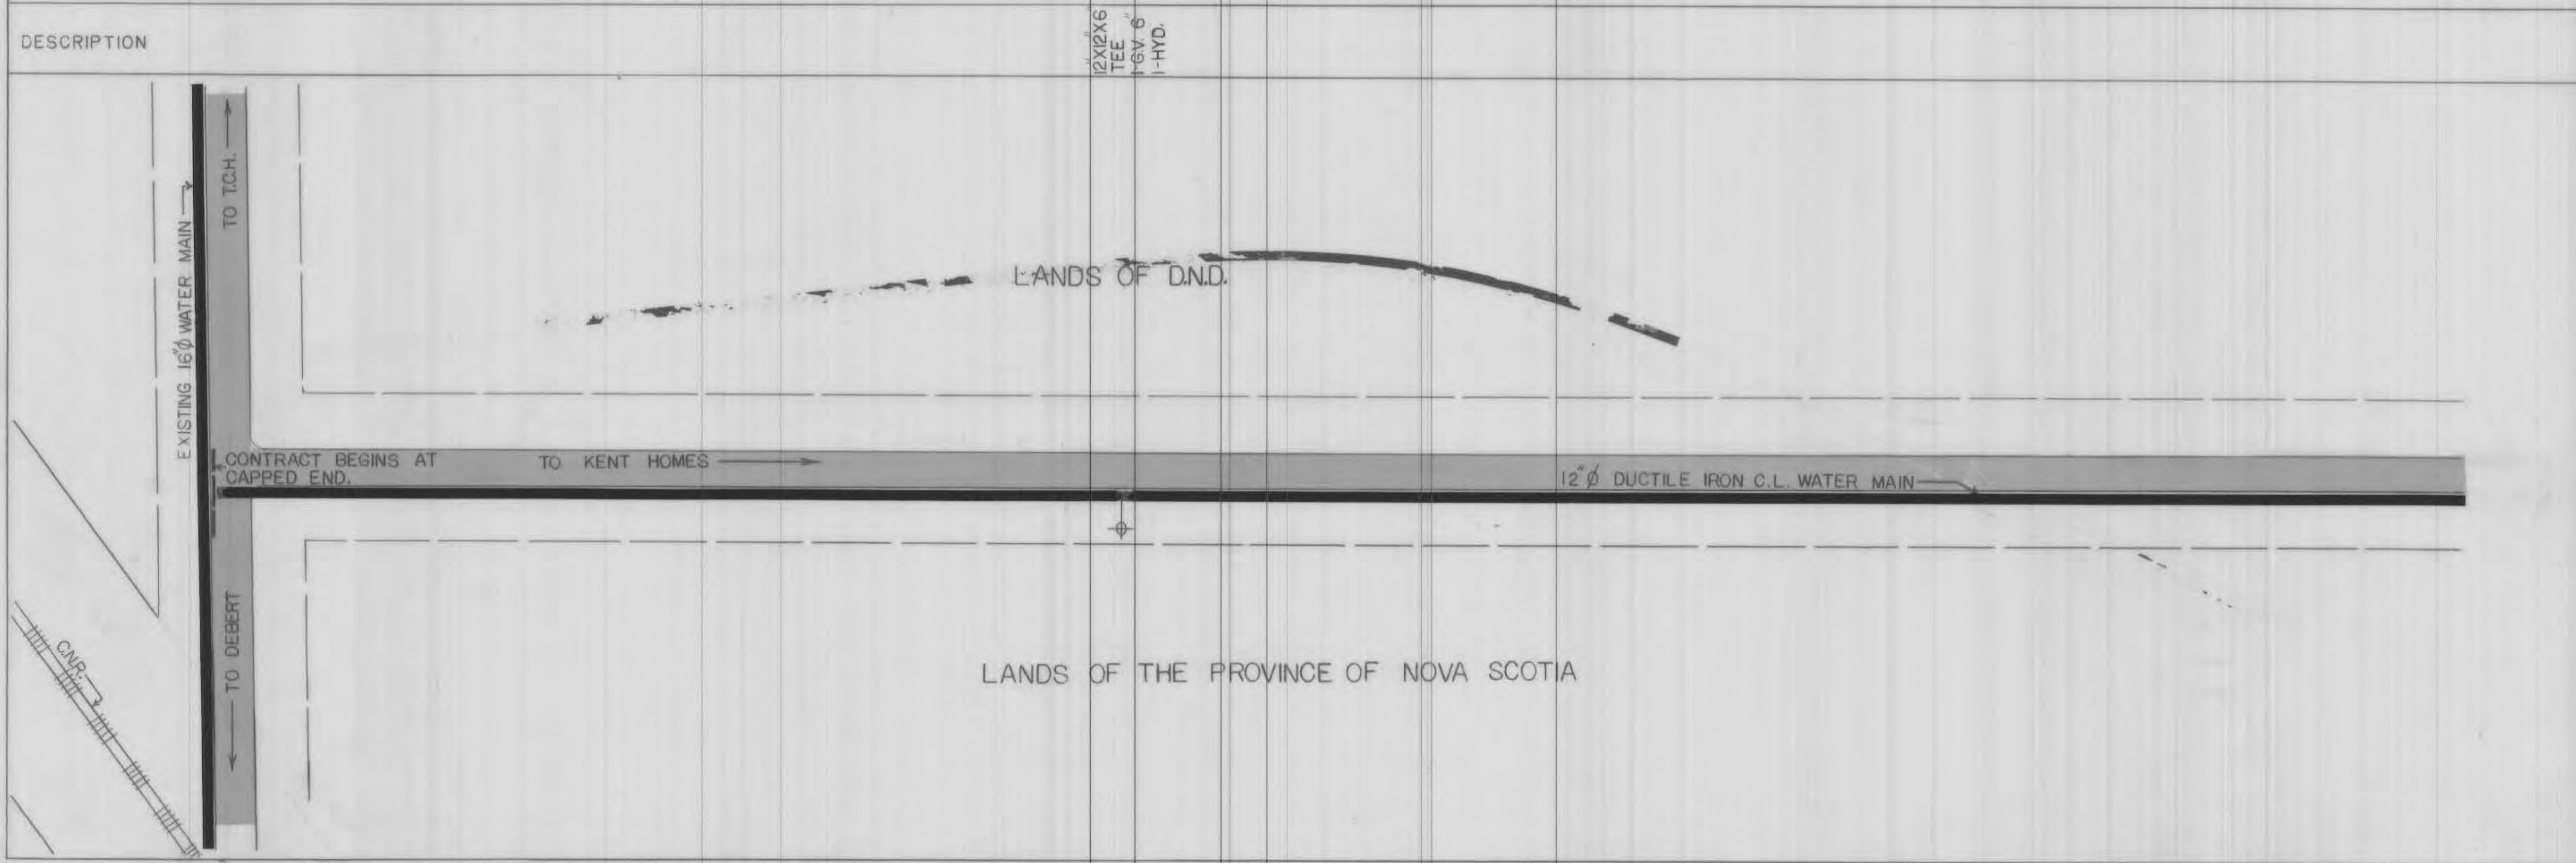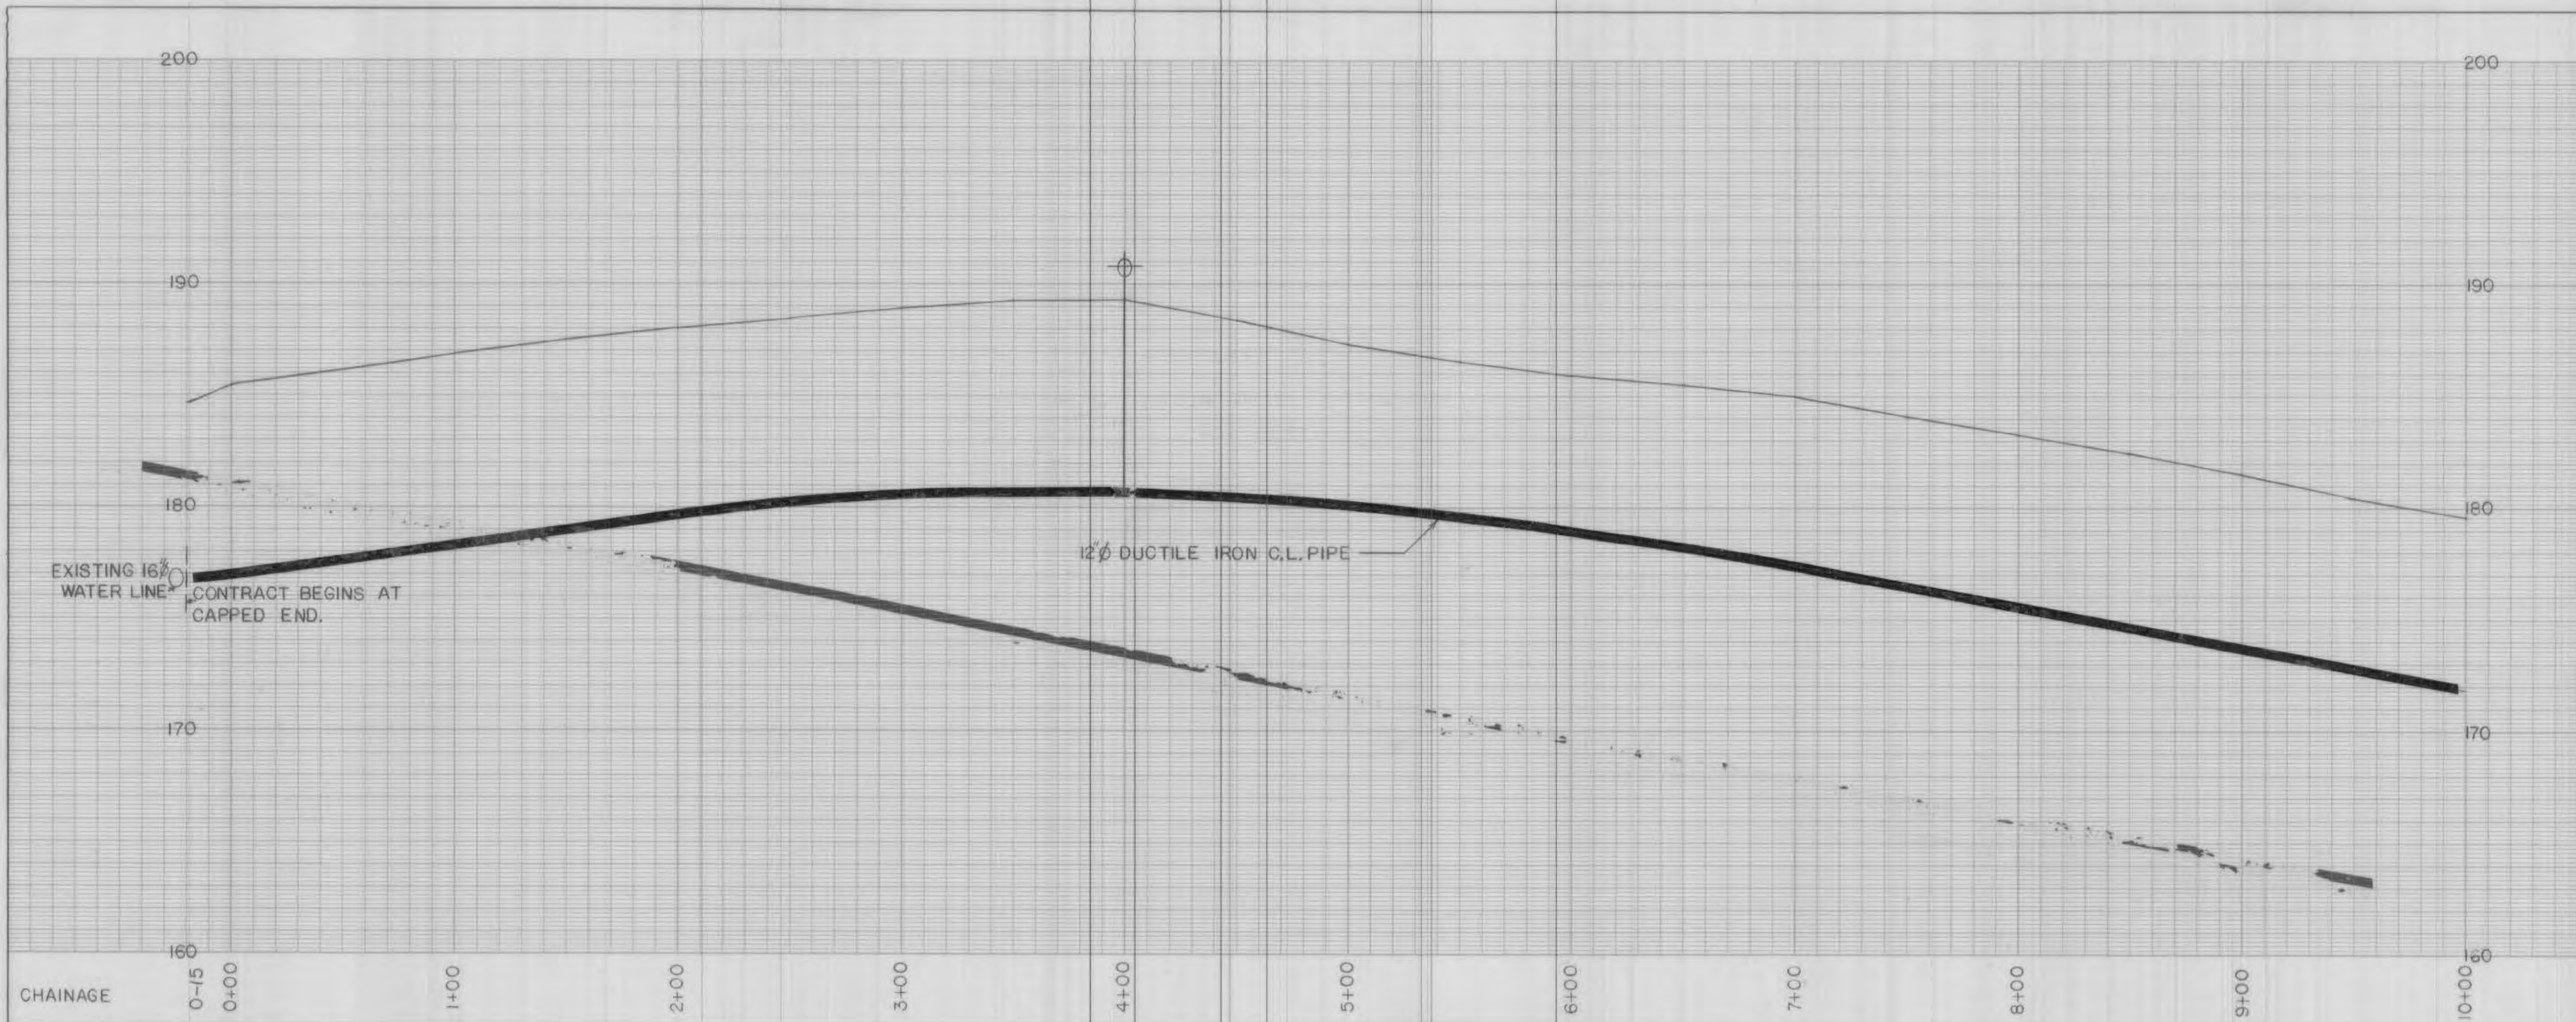

THE CONTRACTOR IS HELD RESPONSIBLE TO VERIFY ALL DIMENSIONS INDICATED ON THIS DRAWING, AS WELL AS THEIR RELATIONSHIP TO CONDITIONS AS EXISTING ON THE SITE.

HE SHALL ALSO BE HELD RESPONSIBLE TO REPORT ANY DISCREPANCIES DIRECTLY TO THE ENGINEERS FOR REVISION.




PROJECT DEBERT AIR INDUSTRIAL PARK
DEPARTMENT OF PUBLIC WORKS
PROVINCE OF NOVA SCOTIA


TITLE PLAN & PROFILE
CHAINAGE 0-15-10+00 W.M.

DRAWN BY: TRACED BY: CHECKED BY:

ENGINEERING INSPECTORS & DESIGNERS LTD.

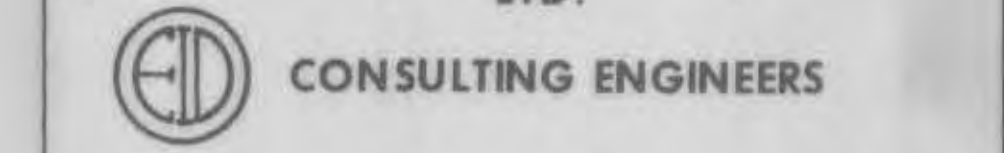


TRURO		NOVA SCOTIA	
SCALE	HORZ. : 1" = 40'	SHEET	8 OF 16
DATE	SEPT/76	DRAWING NO.	7405-L-8

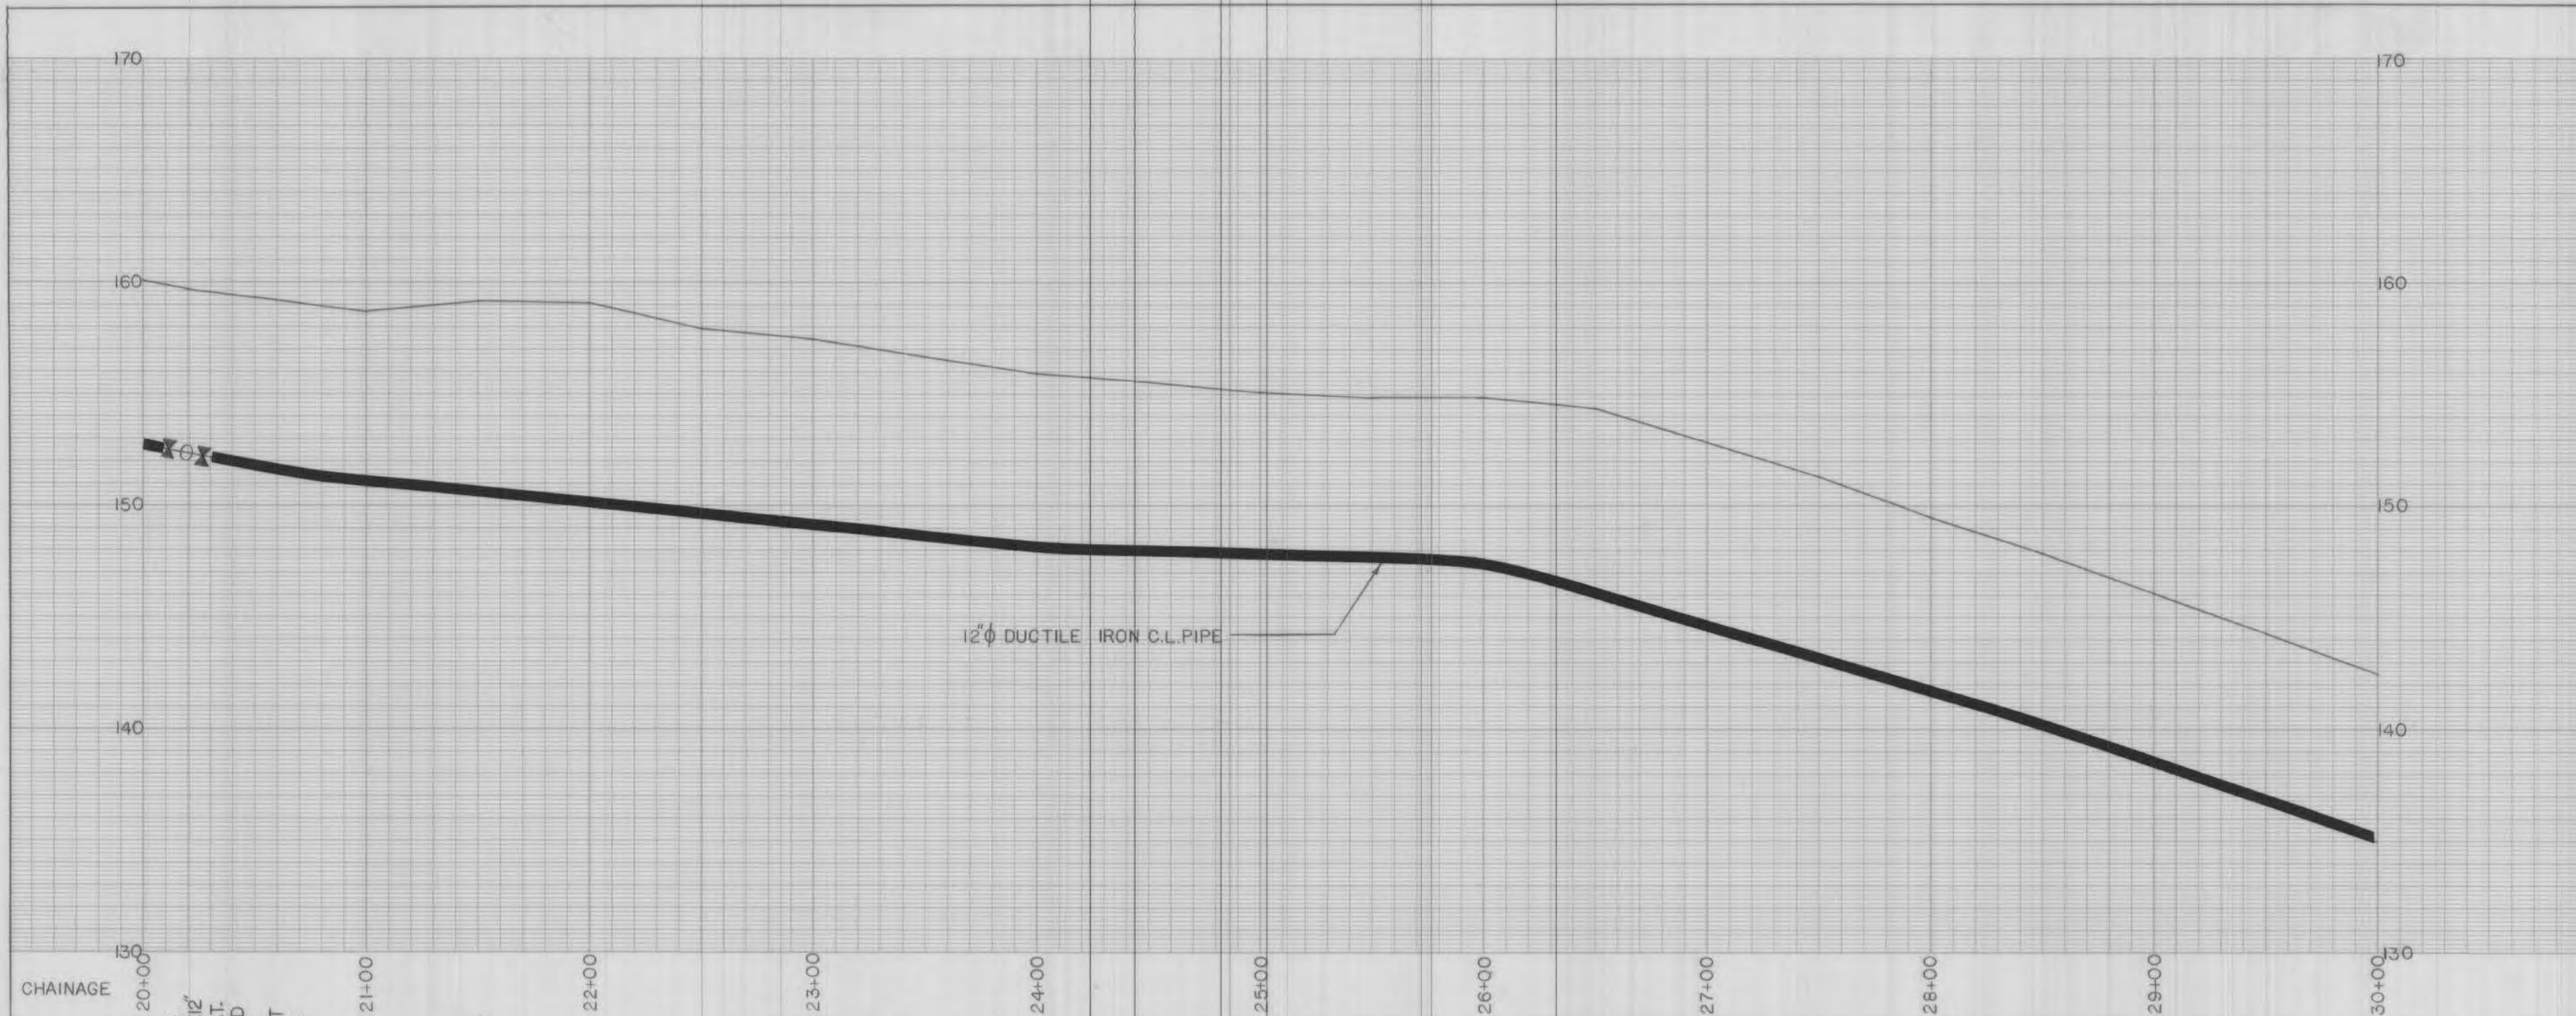

CHAINAGE
20+00
21+00
22+00
23+00
24+00
25+00
26+00
27+00
28+00
29+00
30+00

DESCRIPTION
3-12" GVS
1-12" x 12" 4.5° LAT.
1-CAPPED
END
1-THRUST
BLOCK

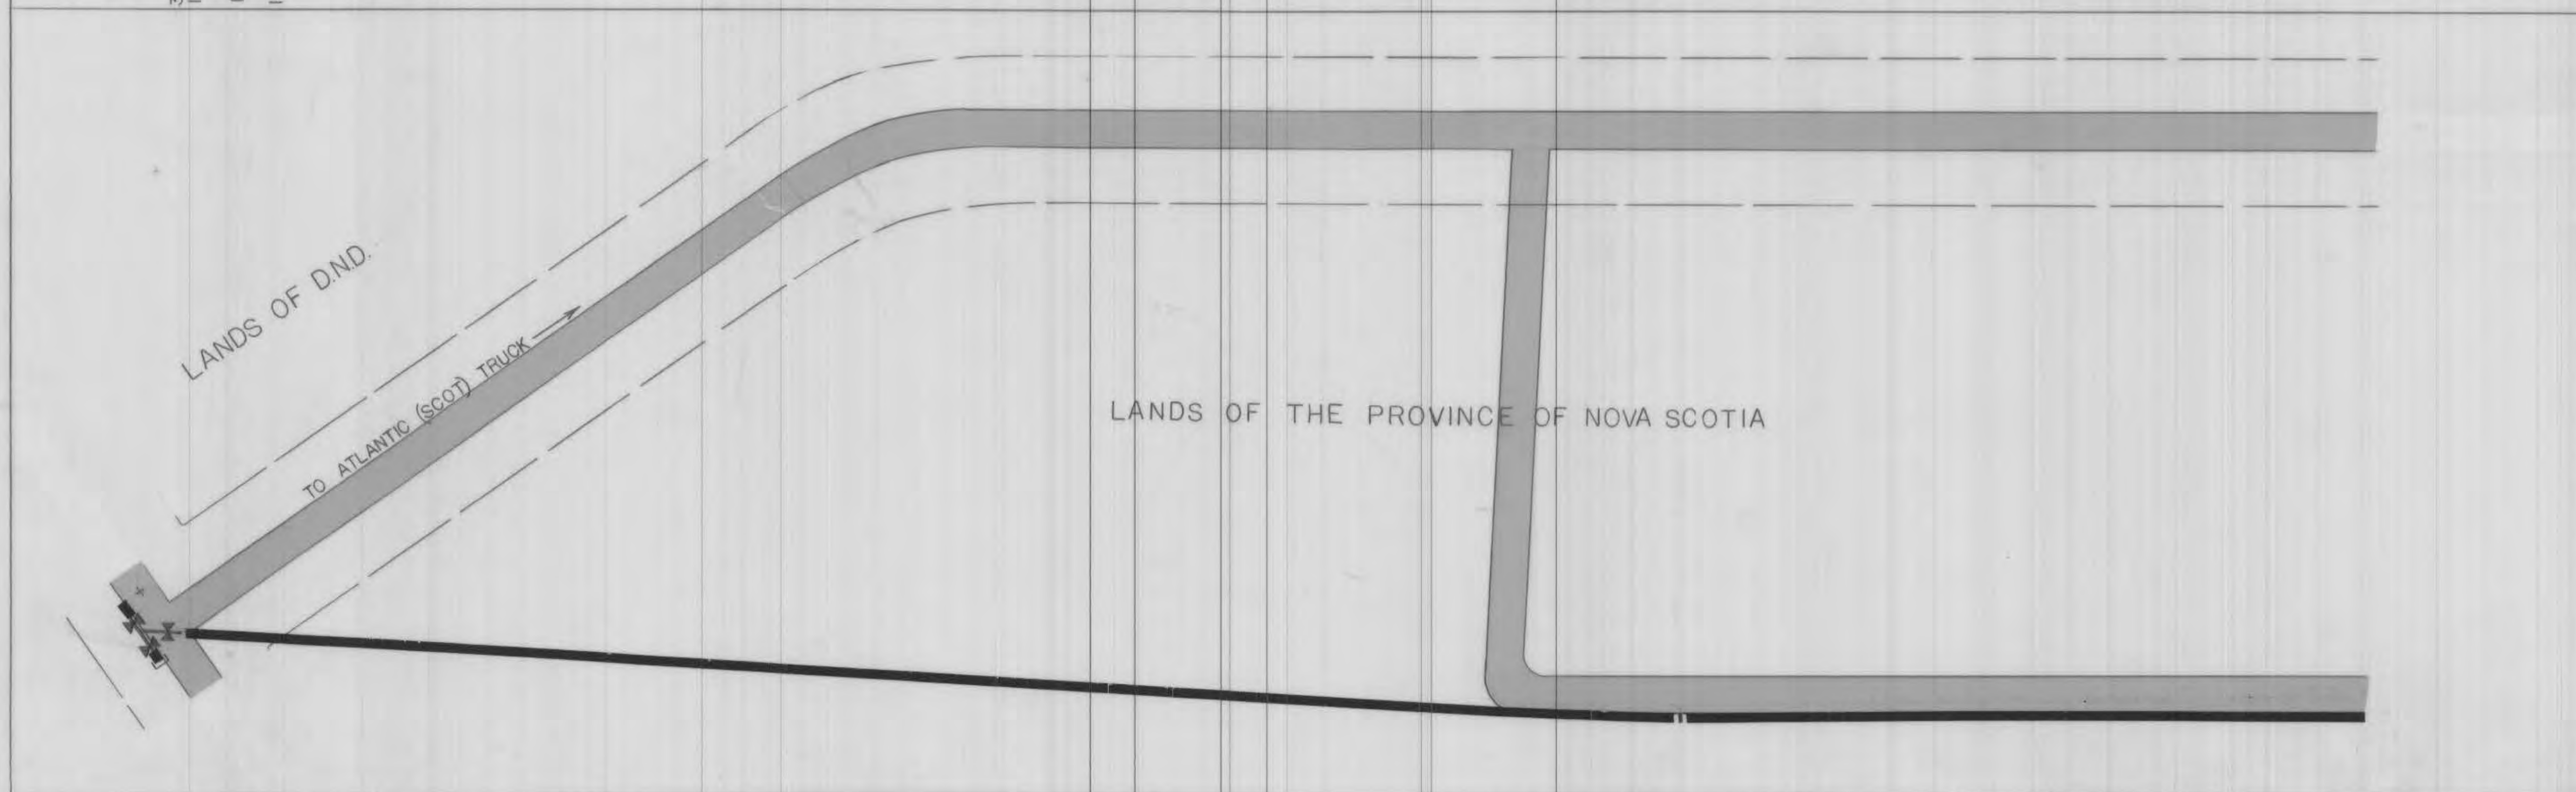

THE CONTRACTOR IS HELD RESPONSIBLE TO VERIFY ALL DIMENSIONS INDICATED ON THIS DRAWING, AS WELL AS THEIR RELATIONSHIP TO CONDITIONS AS EXISTING ON THE SITE.

HE SHALL ALSO BE HELD RESPONSIBLE TO REPORT ANY DISCREPANCIES DIRECTLY TO THE ENGINEERS FOR REVISION.




PROJECT DEBERT AIR INDUSTRIAL PARK
DEPARTMENT OF PUBLIC WORKS
PROVINCE OF NOVA SCOTIA

TITLE
PLAN & PROFILE
CHAINAGE 20+00-30+00 W.M.

DRAWN BY: TRACED BY: CHECKED BY:


ENGINEERING INSPECTORS & DESIGNERS LTD.
CONSULTING ENGINEERS

TRURO NOVA SCOTIA
SCALE: HORZ. 1"=40'
VERT. 1"=4'
DATE: SEPT/76
SHEET 10 OF 16
DRAWING NO. 7405-L-10

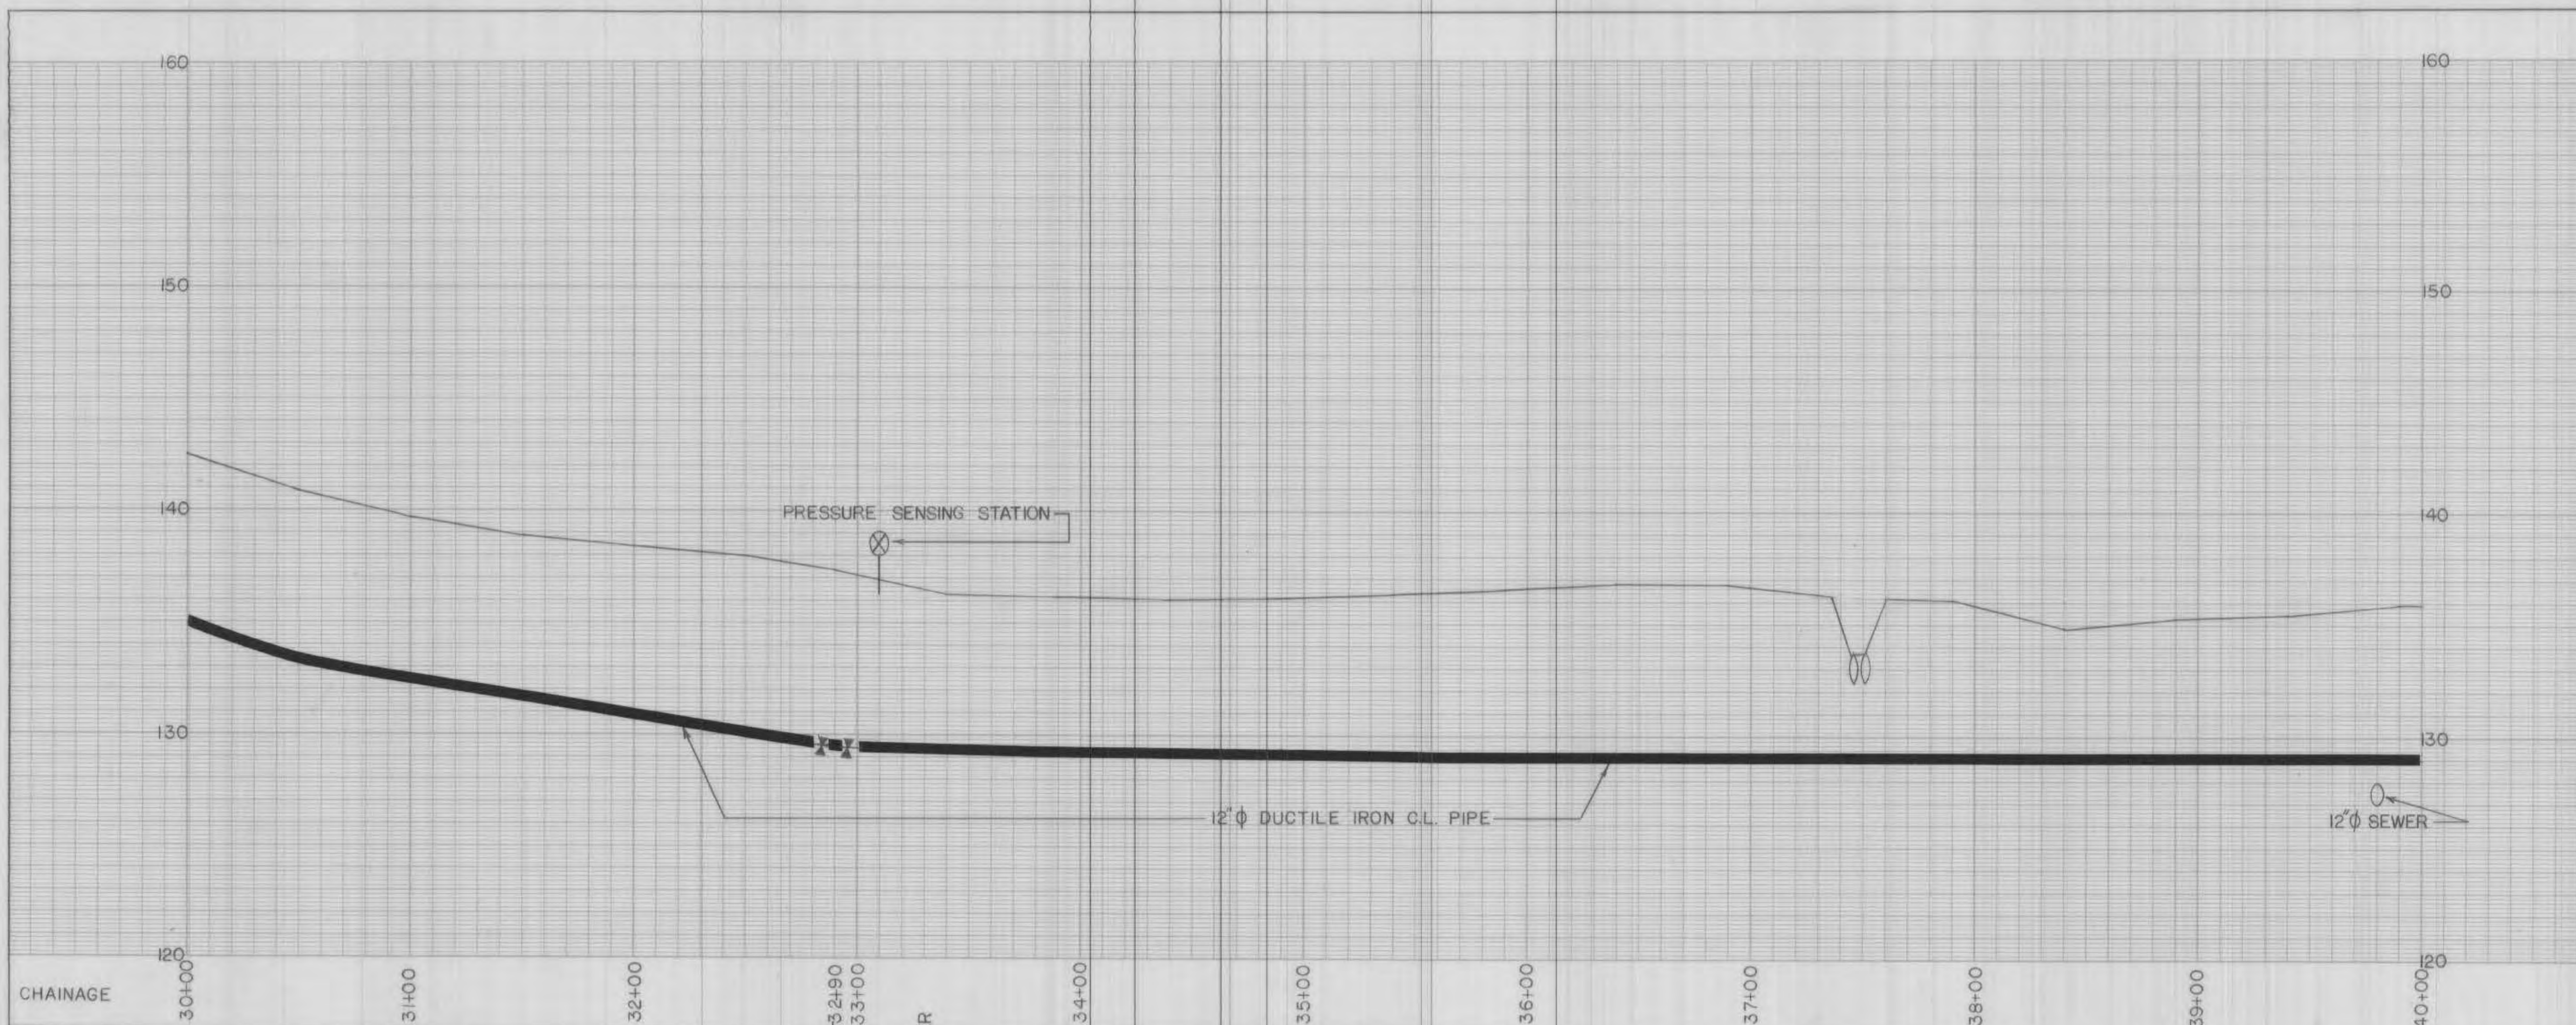

CHAINAGE

DESCRIPTION

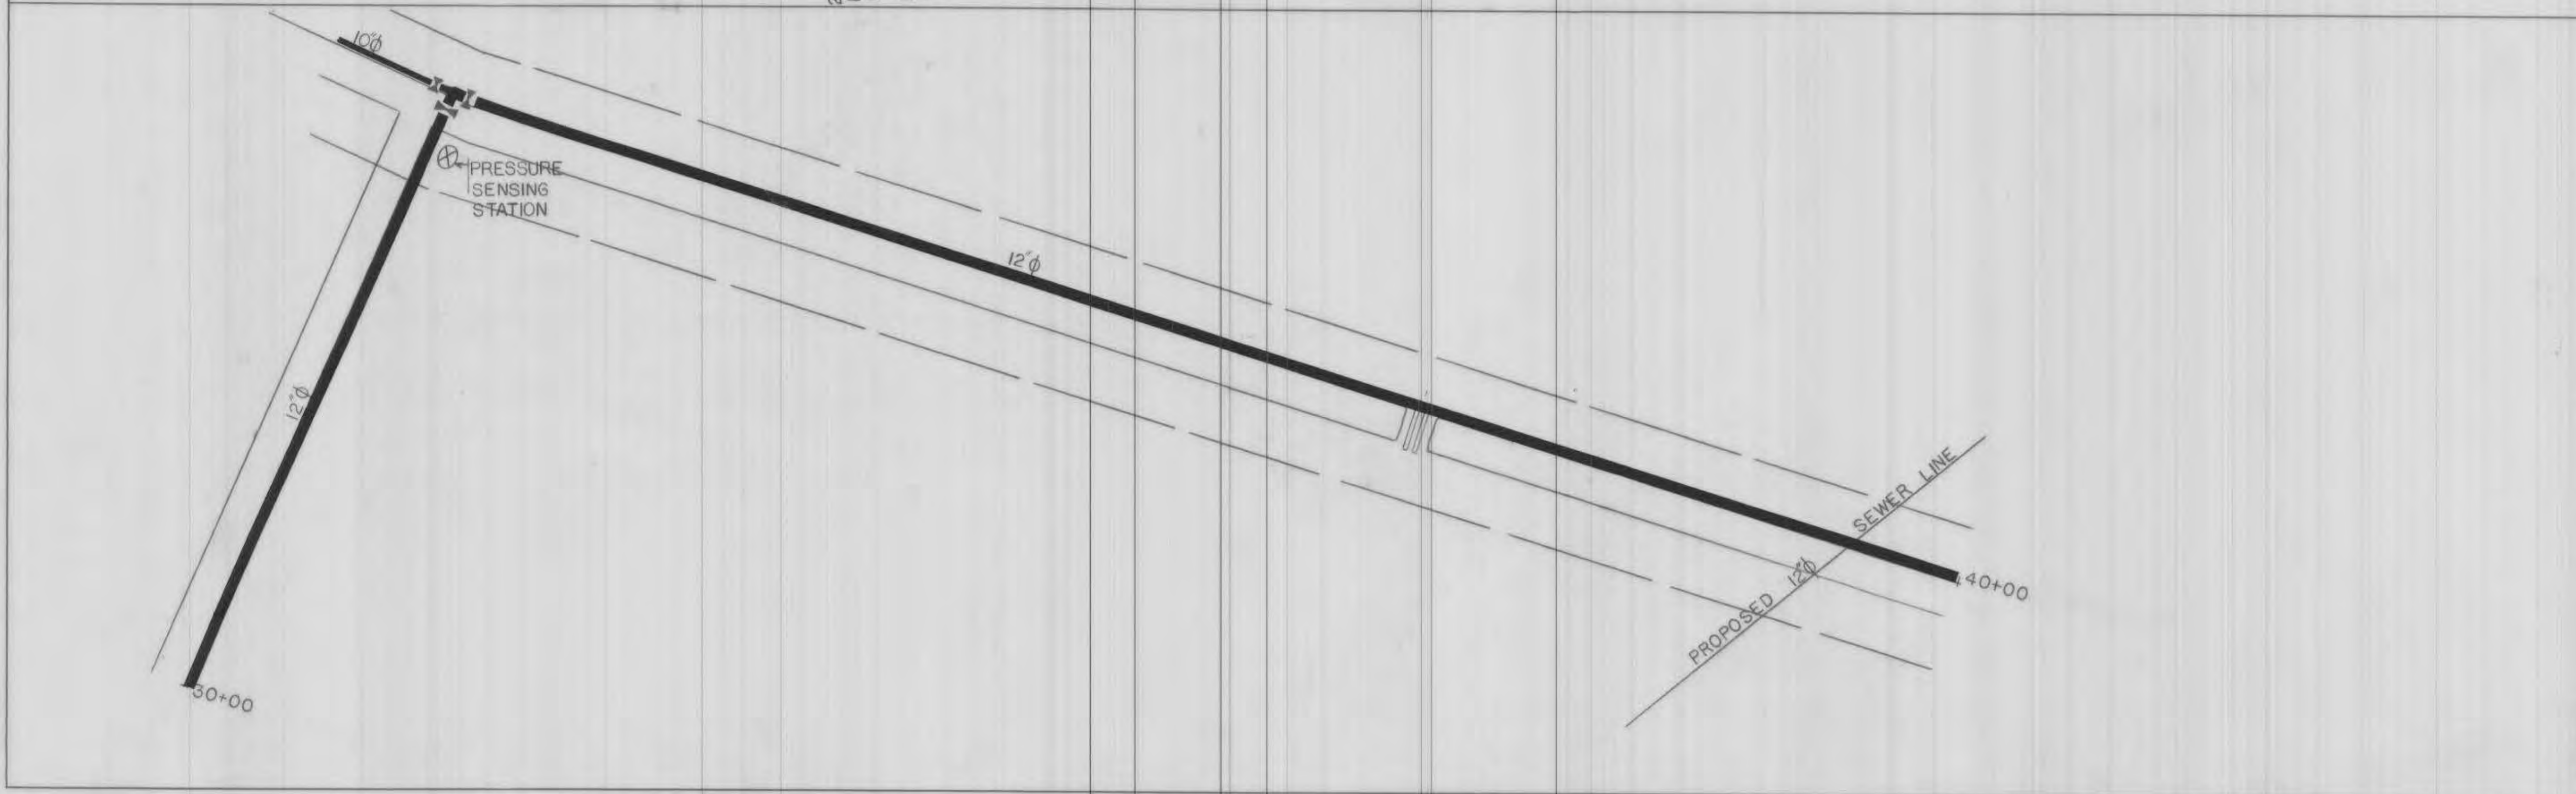

THE CONTRACTOR IS HELD RESPONSIBLE TO VERIFY ALL DIMENSIONS INDICATED ON THIS DRAWING, AS WELL AS THEIR RELATIONSHIP TO CONDITIONS AS EXISTING ON THE SITE.

HE SHALL ALSO BE HELD RESPONSIBLE TO REPORT ANY DISCREPANCIES DIRECTLY TO THE ENGINEERS FOR REVISION.



PROJECT DEBERT AIR INDUSTRIAL PARK
DEPARTMENT OF PUBLIC WORKS
PROVINCE OF NOVA SCOTIA

TITLE PLAN & PROFILE
CHAINAGE 30+00-40+00 W.M.

DRAWN BY: TRACED BY: CHECKED BY:

ENGINEERING INSPECTORS & DESIGNERS LTD.
CONSULTING ENGINEERS

TRURO NOVA SCOTIA

SCALE HORZ.: 1"=40'
VERT.: 1"=4'


DATE SEPT/76

SHEET 11 OF 16
DRAWING NO. 7405-L-11




CHAINAGE	40+00	41+00	42+00	43+00	44+00	44+84
----------	-------	-------	-------	-------	-------	-------

DESCRIPTION

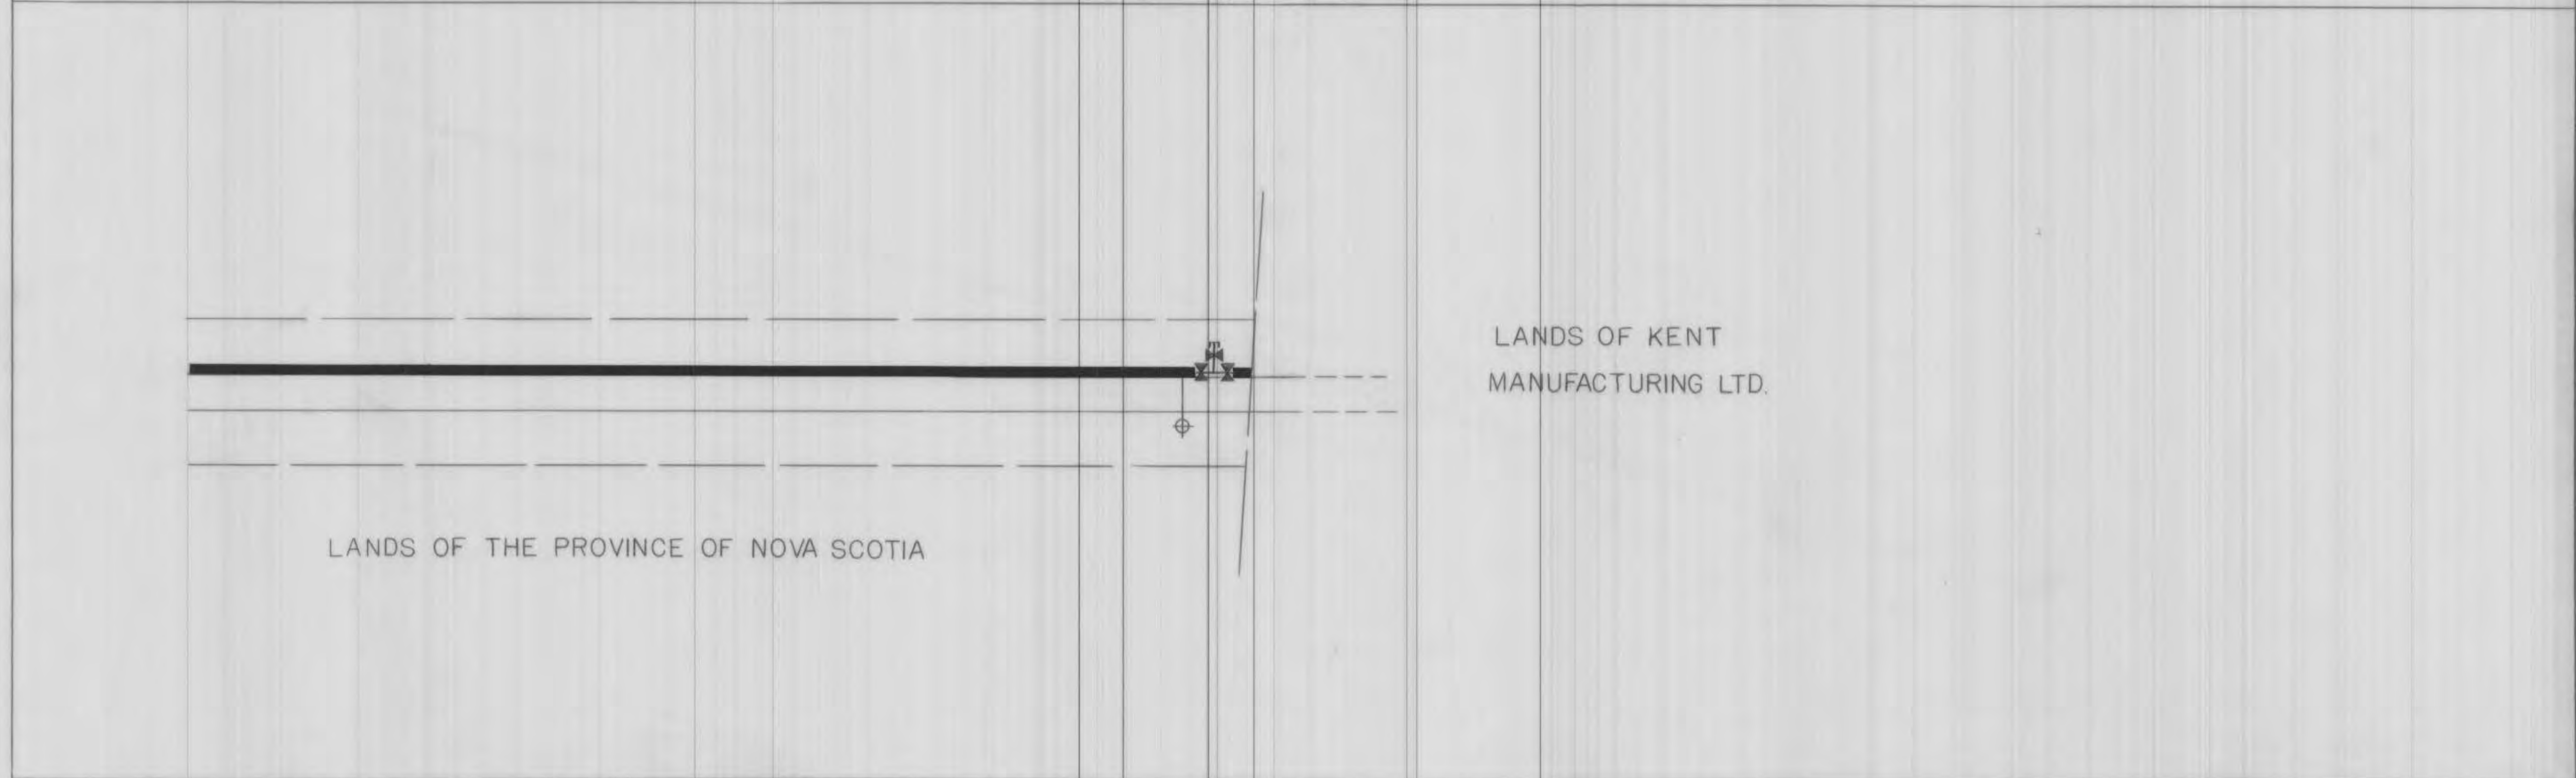

THE CONTRACTOR IS HELD RESPONSIBLE TO VERIFY ALL DIMENSIONS INDICATED ON THIS DRAWING, AS WELL AS THEIR RELATIONSHIP TO CONDITIONS AS EXISTING ON THE SITE.		
HE SHALL ALSO BE HELD RESPONSIBLE TO REPORT ANY DISCREPANCIES DIRECTLY TO THE ENGINEERS FOR REVISION.		
SEAL		
		
PROJECT DEBERT AIR INDUSTRIAL PARK DEPARTMENT OF PUBLIC WORKS PROVINCE OF NOVA SCOTIA		
TITLE PLAN & PROFILE CHAINAGE 40+00-44+84 W.M.		
DRAWN BY:	TRACED BY:	CHECKED BY:
ENGINEERING INSPECTORS & DESIGNERS LTD.		
 CONSULTING ENGINEERS		
TRURO NOVA SCOTIA		
SCALE HORZ.: 1"=40' VERT.: 1"=4'	SHEET 12 OF 16	DRAWING NO. 7405-L-12
DATE SEPT/76		

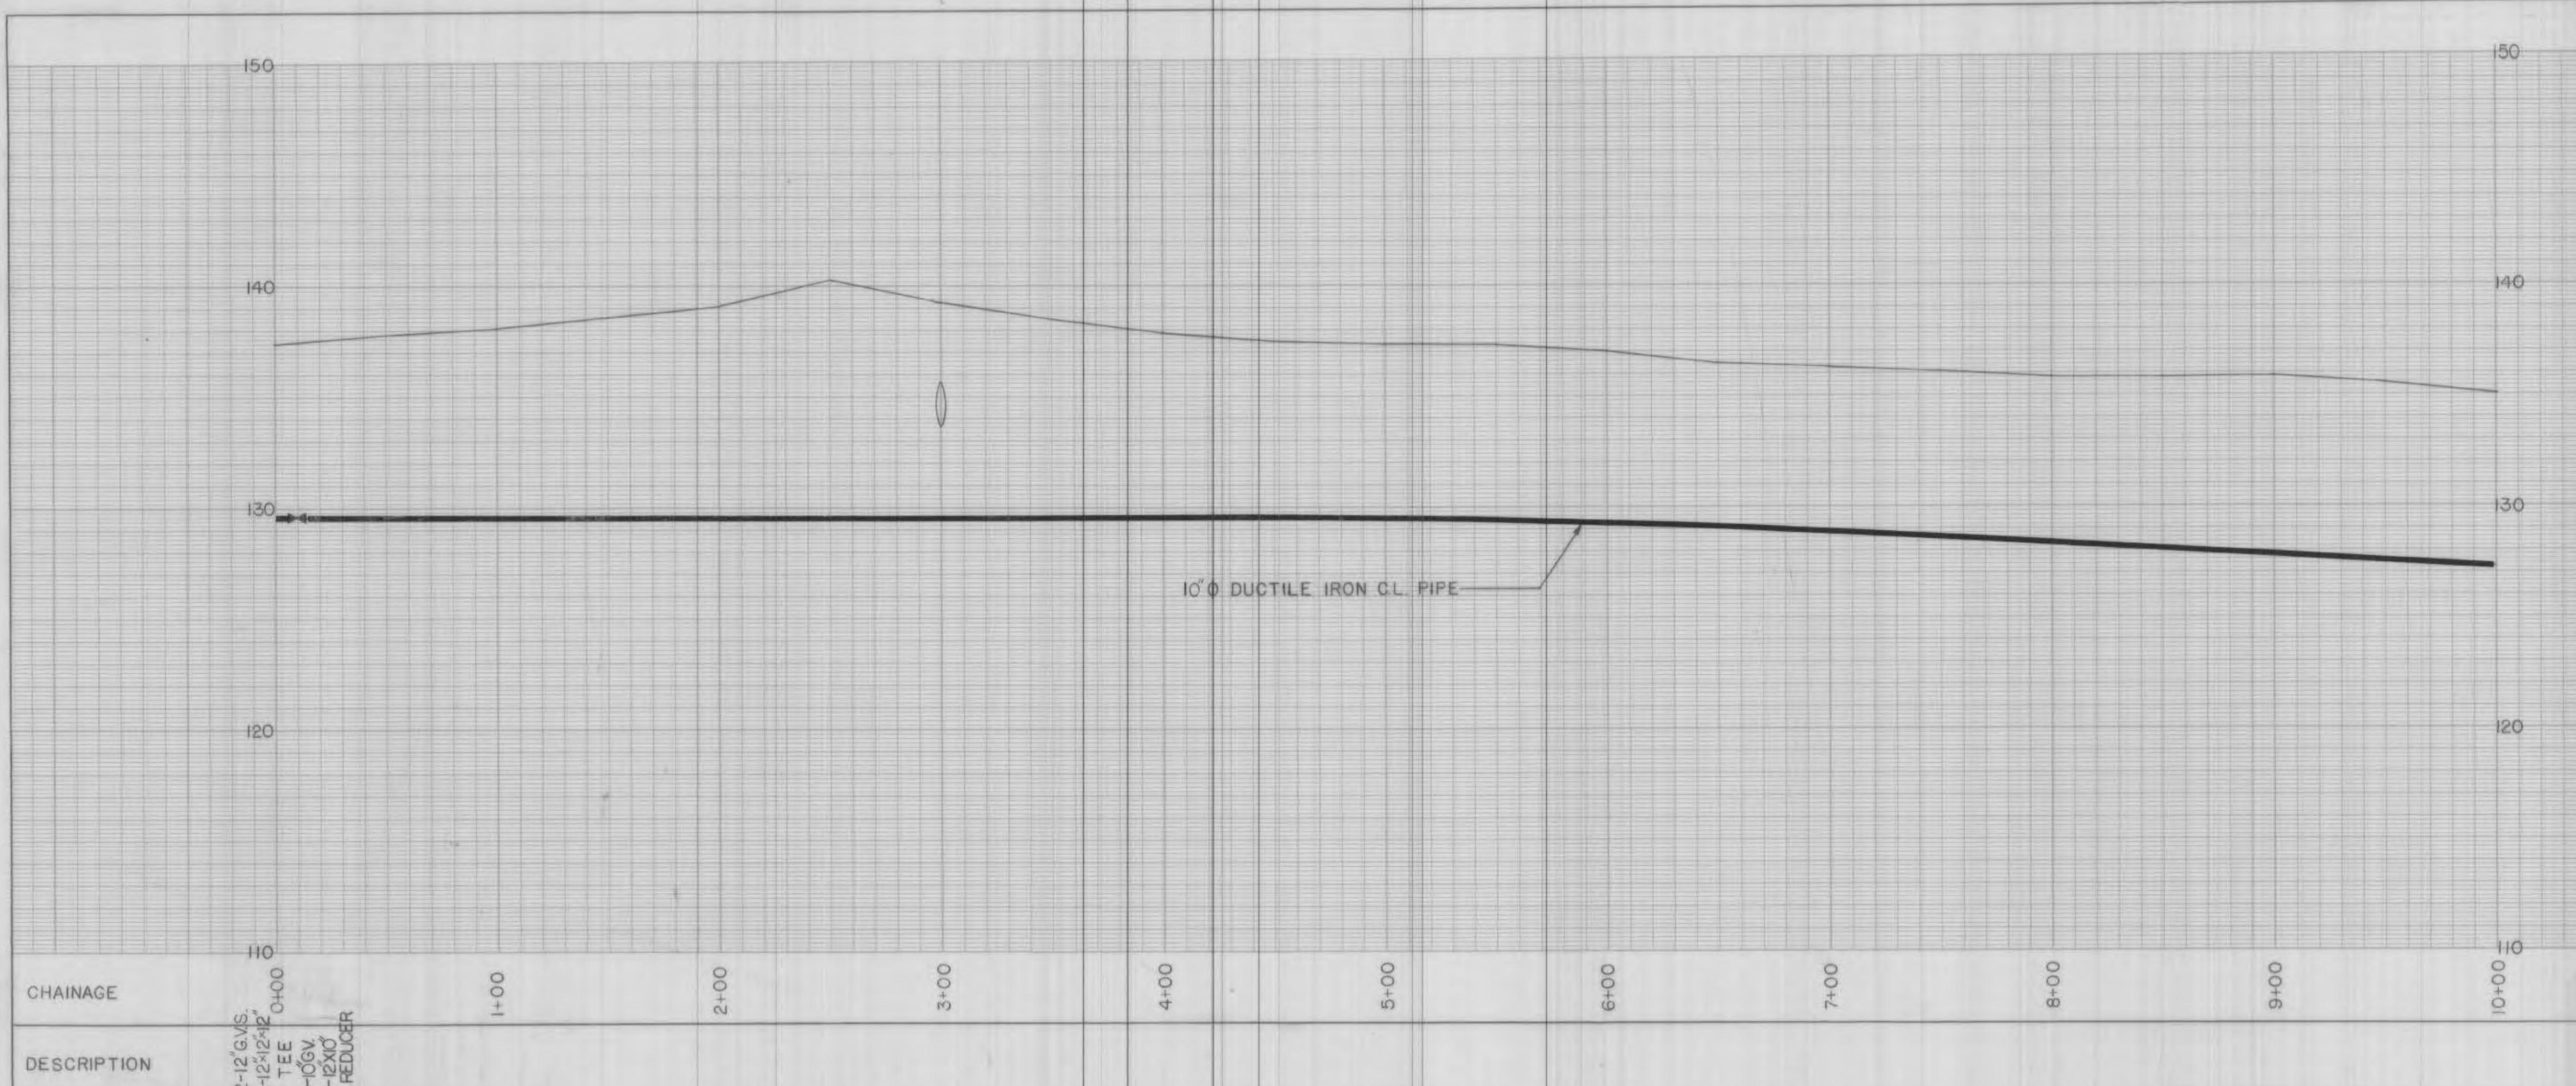

THE CONTRACTOR IS HELD RESPONSIBLE TO VERIFY ALL DIMENSIONS INDICATED ON THIS DRAWING, AS WELL AS THEIR RELATIONSHIP TO CONDITIONS AS EXISTING ON THE SITE.

HE SHALL ALSO BE HELD RESPONSIBLE TO REPORT ANY DISCREPANCIES DIRECTLY TO THE ENGINEERS FOR REVISION.

SEAL

[Signature] *[Signature]*

PROJECT
DEBERT AIR INDUSTRIAL PARK
DEPARTMENT OF PUBLIC WORKS
PROVINCE OF NOVA SCOTIA

TITLE
PLAN & PROFILE
CHAINAGE 0+00-10+00 S.E. W.M.

DRAWN BY: TRACED BY: CHECKED BY:

ENGINEERING INSPECTORS & DESIGNERS LTD.

CONSULTING ENGINEERS


TRURO NOVA SCOTIA


SCALE: HORZ: 1"=40' VERT: 1"=4'

DATE: SEPT/76

SHEET 13 OF 16


DRAWING NO. 7405-L-13

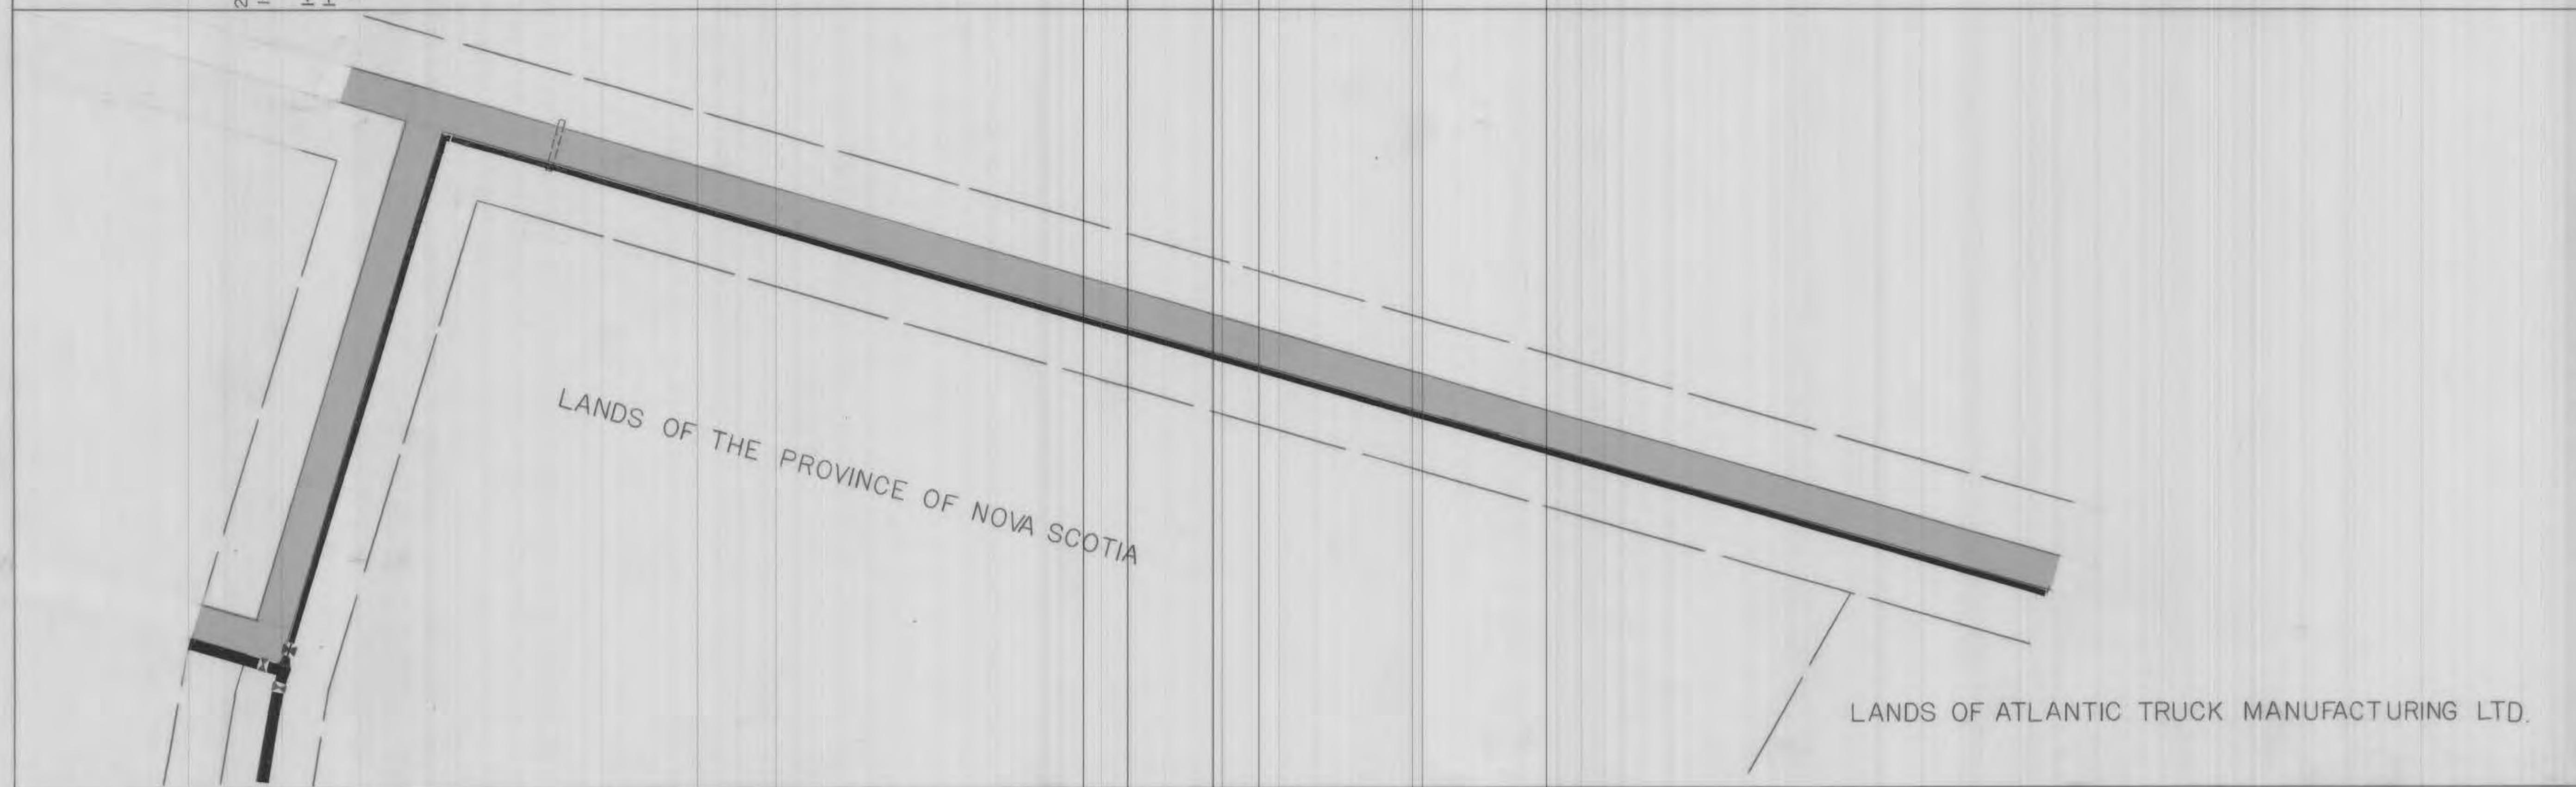

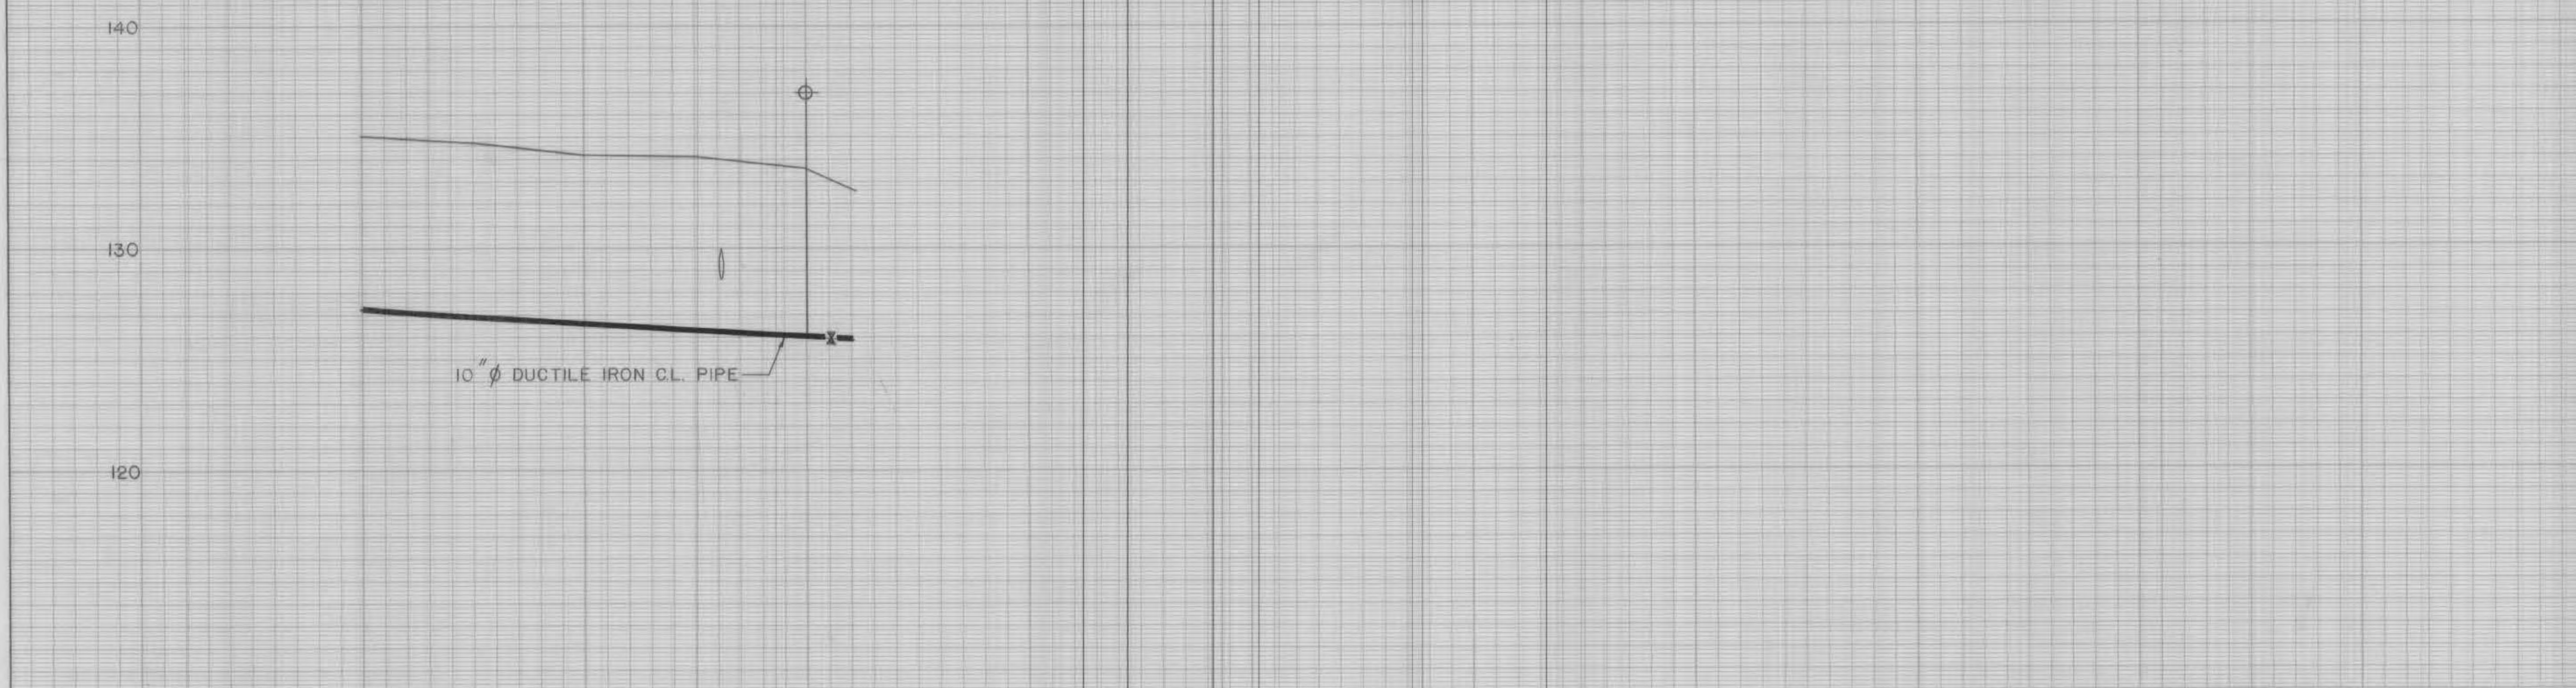

CHAINAGE	10+00	11+00	12+00	12+22
----------	-------	-------	-------	-------

DESCRIPTION	1-HYD. 1-G.V. 1-0X06 TEE 1-0GV END OF CONTRACT
-------------	--

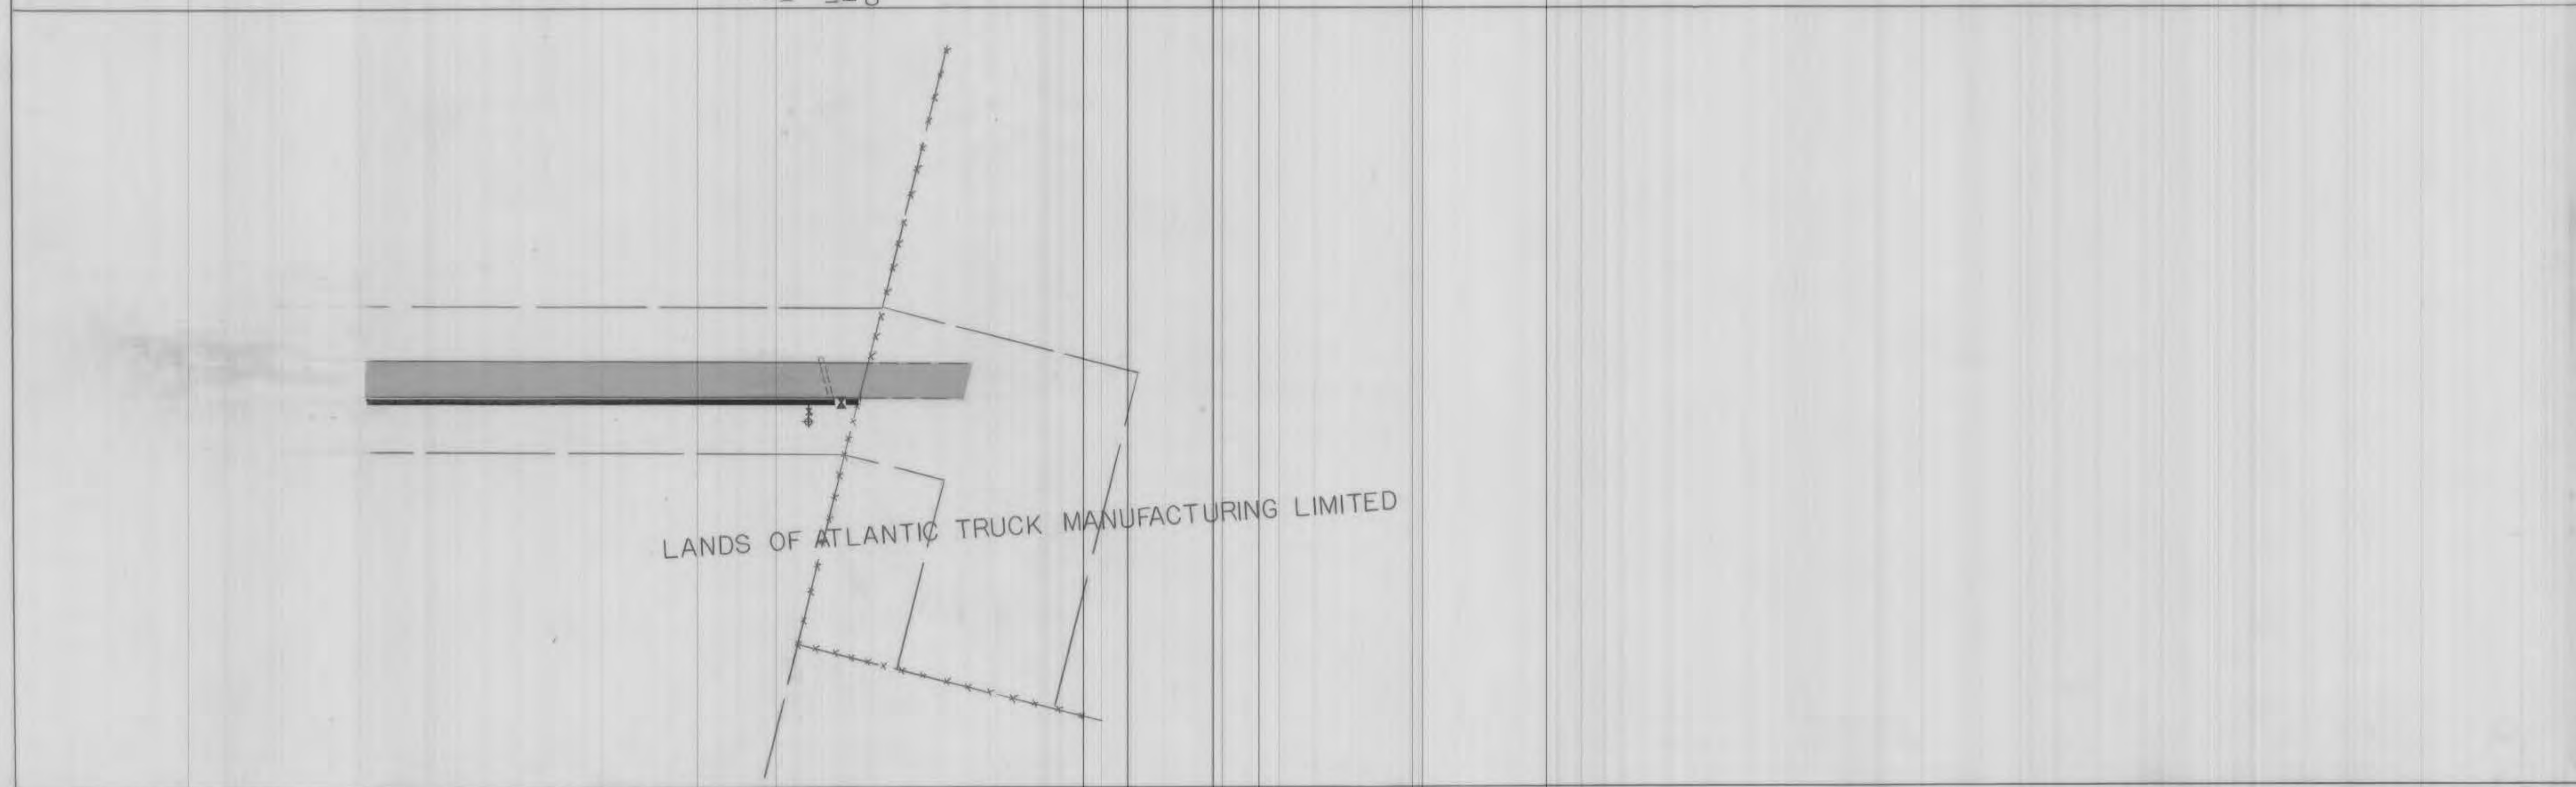

THE CONTRACTOR IS HELD RESPONSIBLE TO VERIFY ALL DIMENSIONS INDICATED ON THIS DRAWING, AS WELL AS THEIR RELATIONSHIP TO CONDITIONS AS EXISTING ON THE SITE.

HE SHALL ALSO BE HELD RESPONSIBLE TO REPORT ANY DISCREPANCIES DIRECTLY TO THE ENGINEERS FOR REVISION.

SEAL

PROJECT DEBERT AIR INDUSTRIAL PARK
DEPARTMENT OF PUBLIC WORKS
PROVINCE OF NOVA SCOTIA


TITLE PLAN & PROFILE
CHAINAGE 10+00-12+22 S.E.W.M.

DRAWN BY:	TRACED BY:	CHECKED BY:
-----------	------------	-------------

ENGINEERING INSPECTORS & DESIGNERS LTD.


CONSULTING ENGINEERS

TRURO	NOVA SCOTIA
SCALE HORZ: 1"=40' VERT: 1"=4'	SHEET 14 OF 16
DATE SEPT./76	DRAWING NO. 7405-L-14

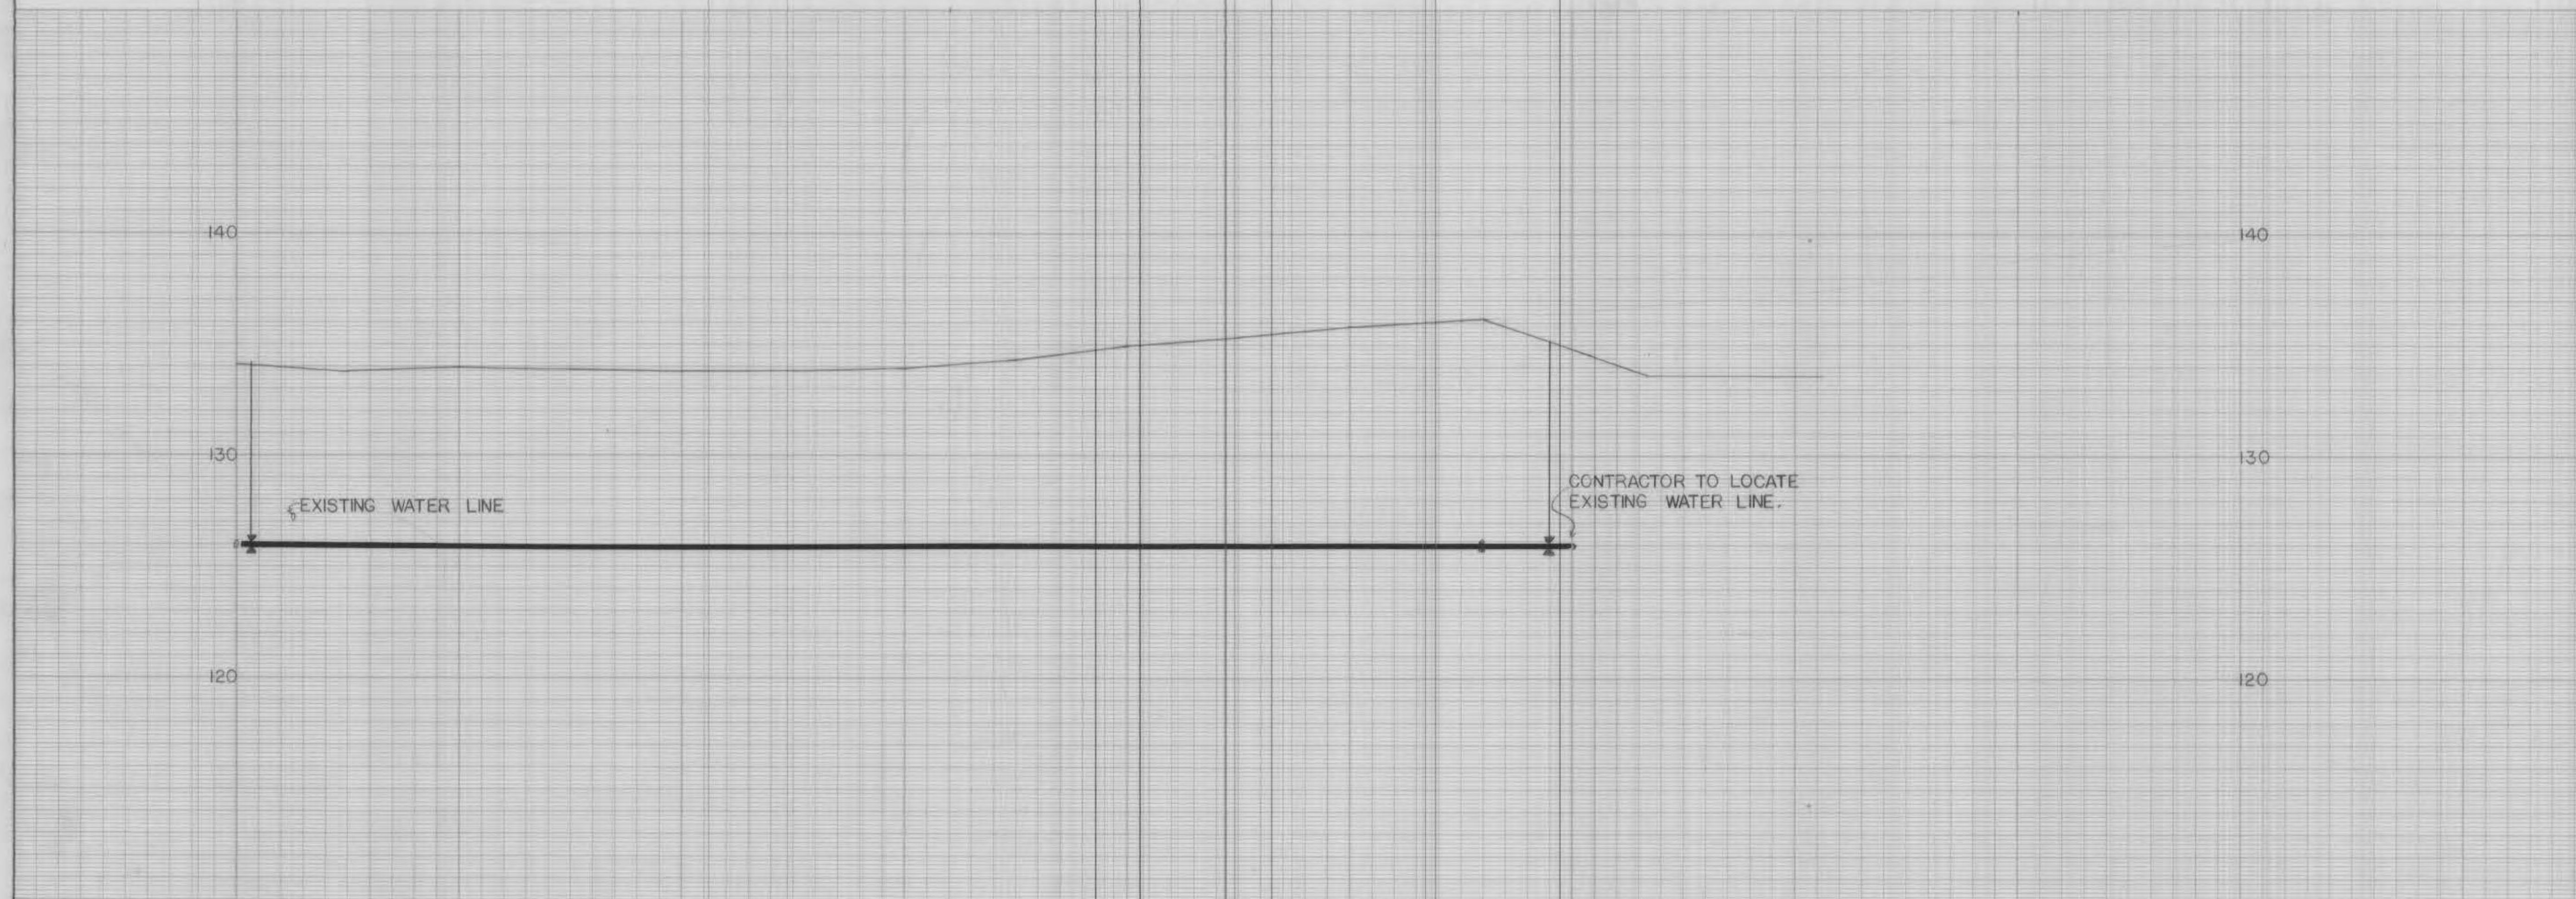

CHAINAGE	0+00	1+00	2+00	3+00	4+00	5+00	5+60	6+00	7+00	8+00	9+00
----------	------	------	------	------	------	------	------	------	------	------	------

DESCRIPTION							1-90° BEND	1-6" G.V. 1-8"x6" REDUCER 1-6"x6" TEE 2-6" G.V.			
-------------	--	--	--	--	--	--	------------	--	--	--	--

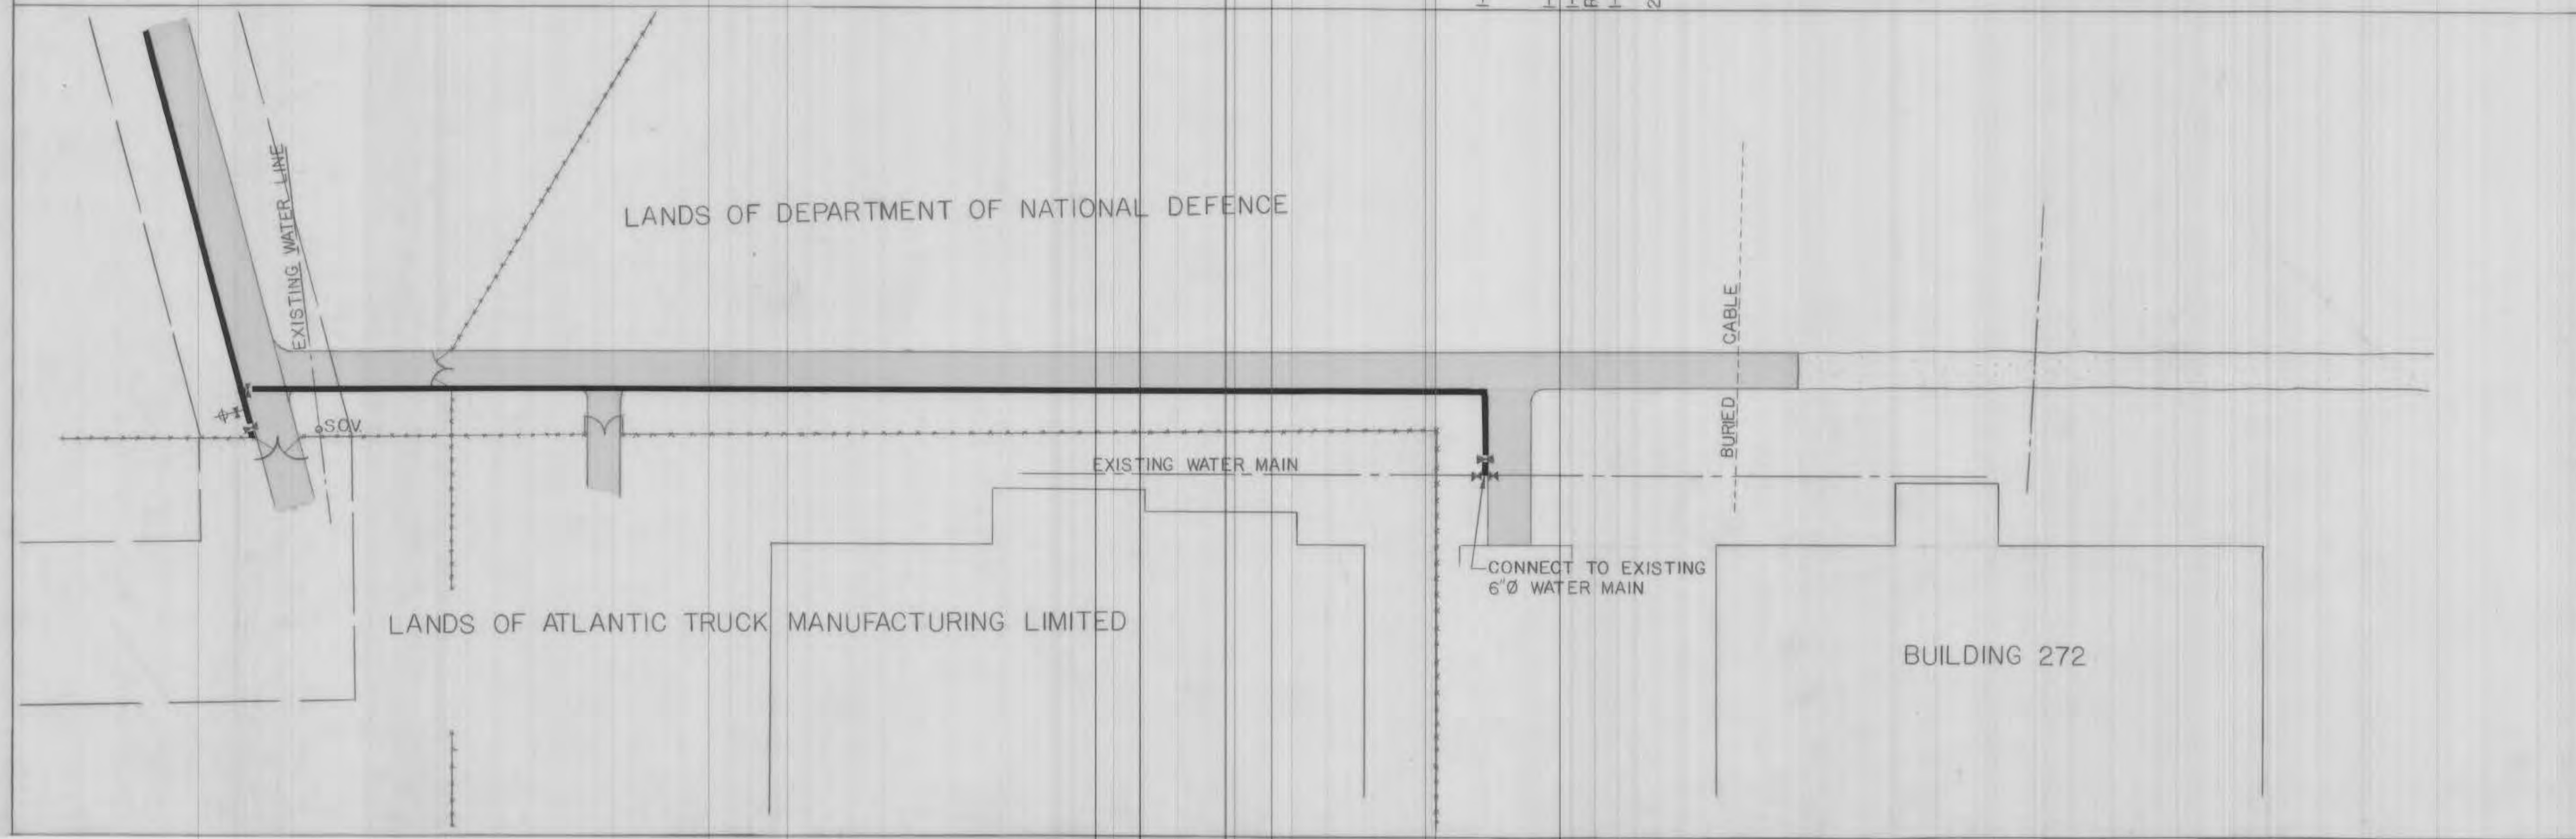

THE CONTRACTOR IS HELD RESPONSIBLE TO VERIFY ALL DIMENSIONS INDICATED ON THIS DRAWING, AS WELL AS THEIR RELATIONSHIP TO CONDITIONS AS EXISTING ON THE SITE.

HE SHALL ALSO BE HELD RESPONSIBLE TO REPORT ANY DISCREPANCIES DIRECTLY TO THE ENGINEERS FOR REVISION.

SEAL		
------	--	--

PROJECT: DEBERT AIR INDUSTRIAL PARK
DEPARTMENT OF PUBLIC WORKS
PROVINCE OF NOVA SCOTIA


TITLE: PLAN & PROFILE 0+00 TO 6+00
SERVICE LATERAL TO BLDG. 272

DRAWN BY:	TRACED BY:	CHECKED BY:
-----------	------------	-------------


ENGINEERING INSPECTORS & DESIGNERS LTD.

CONSULTING ENGINEERS


TRURO		NOVA SCOTIA	
SCALE:	HORZ: 1"=40'	SHEET	14A
DATE	OCT/76	DRAWING NO.	7405-L-14A

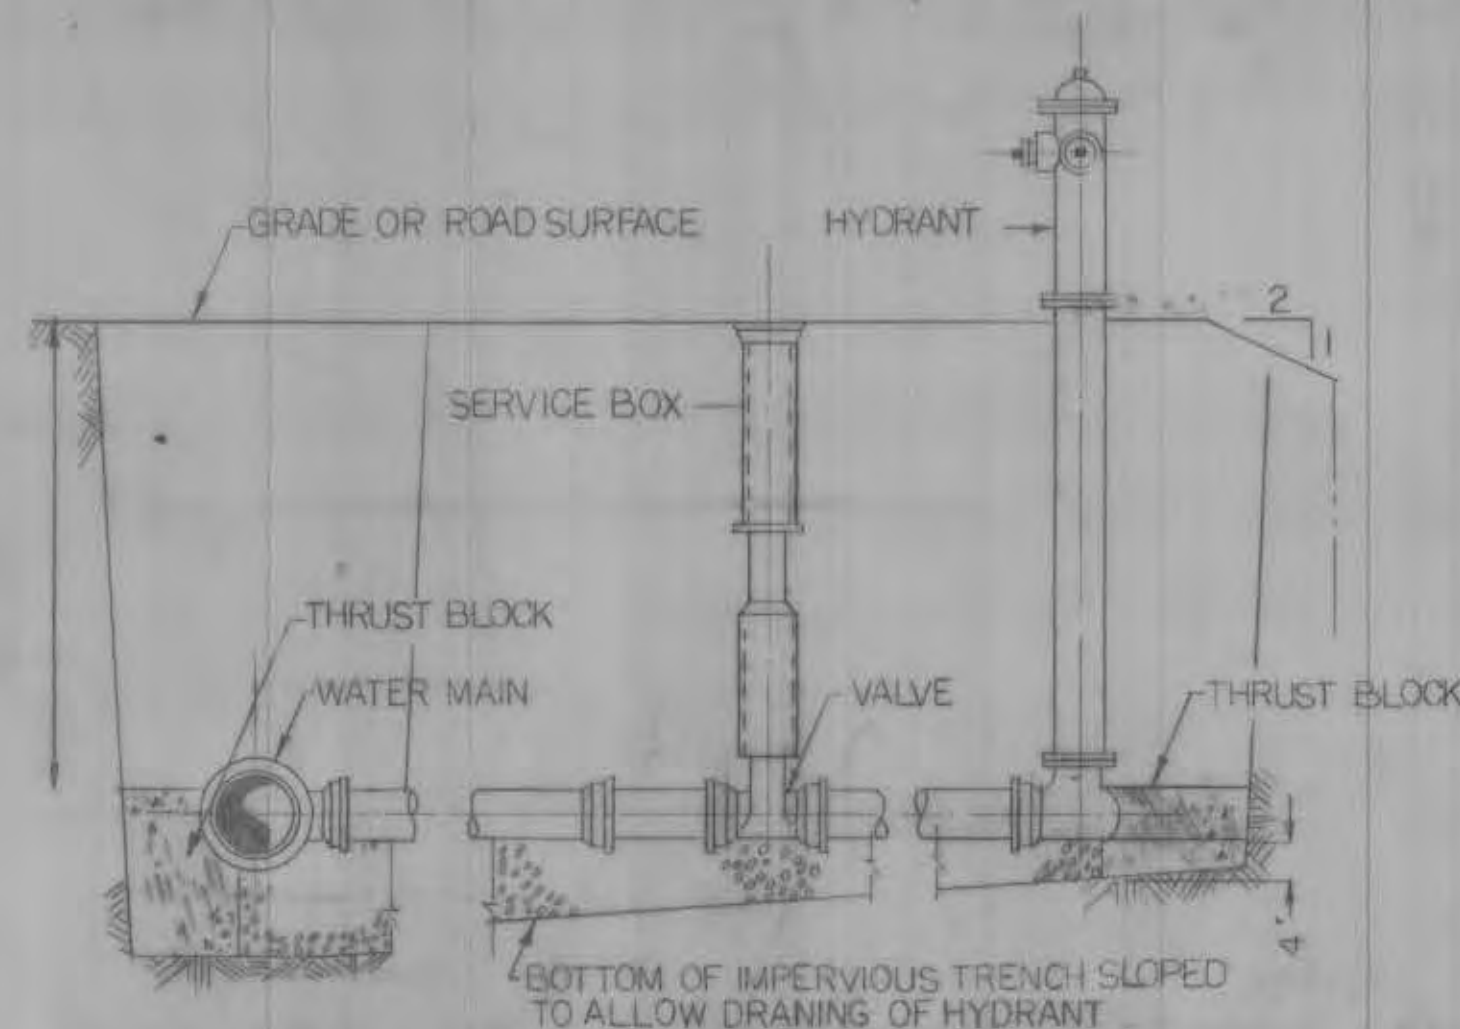


SECTION OF TYPICAL FIRE HYDRANT CONNECTION

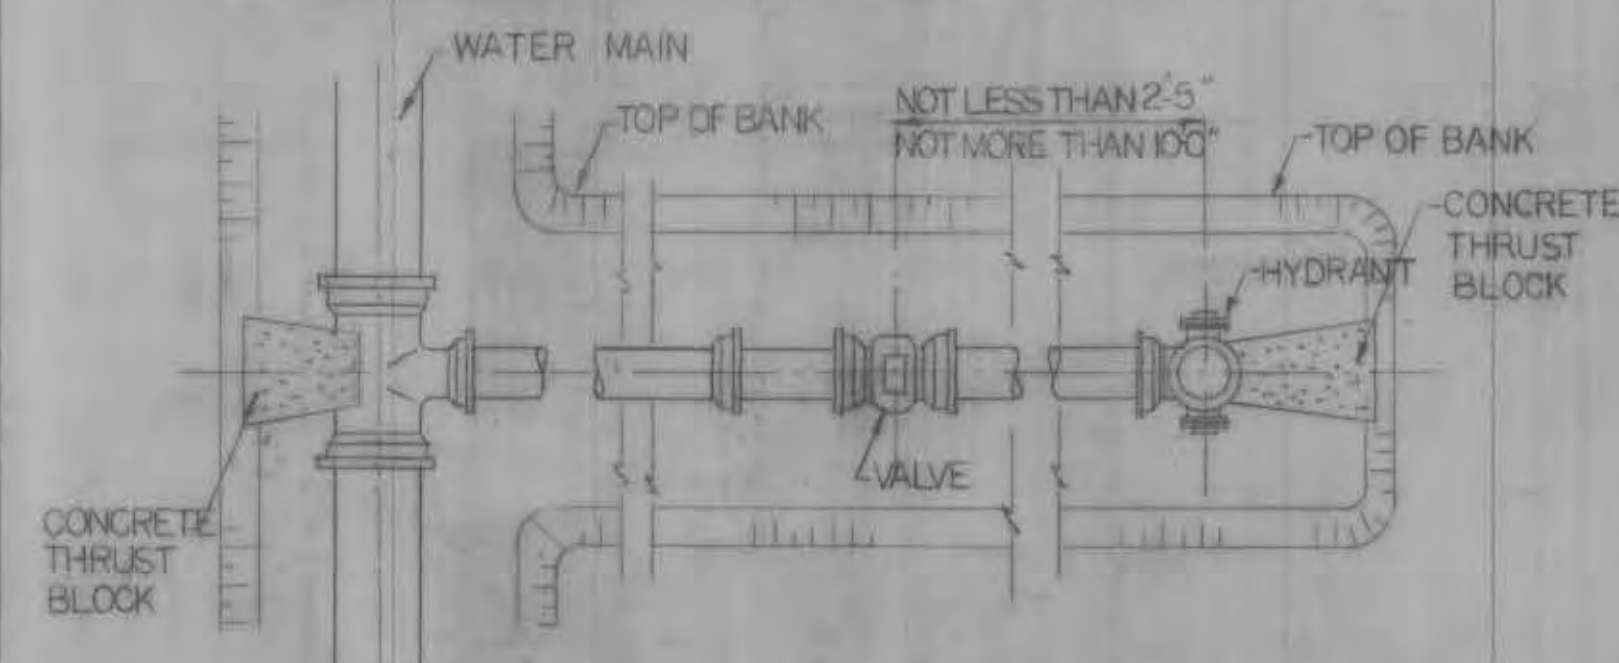


PLAN OF TYPICAL FIRE HYDRANT CONNECTION

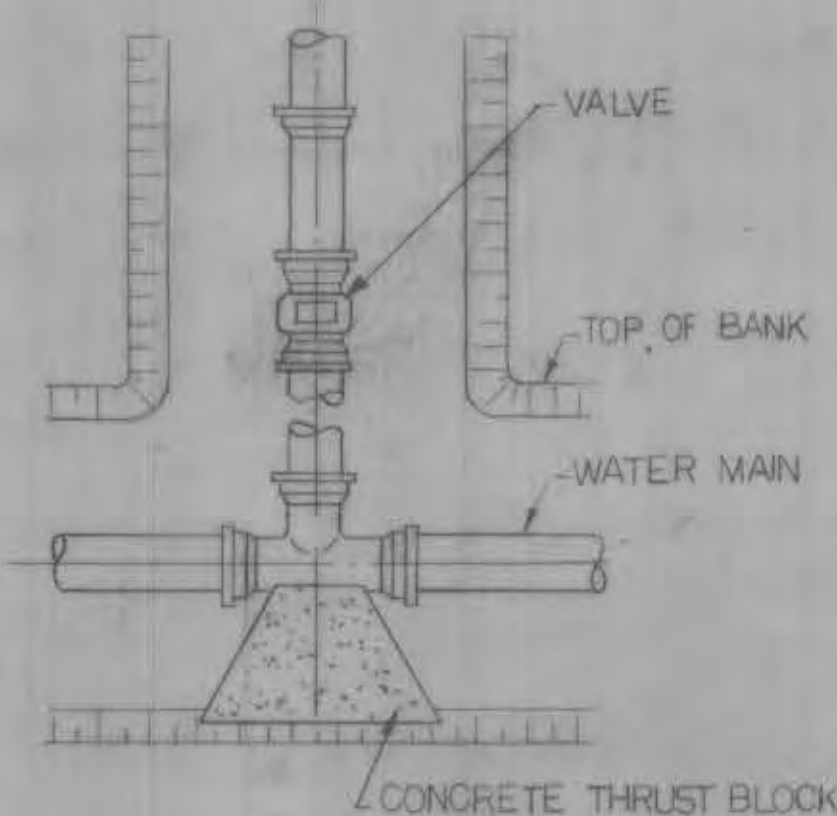


PLAN OF TYPICAL TEE

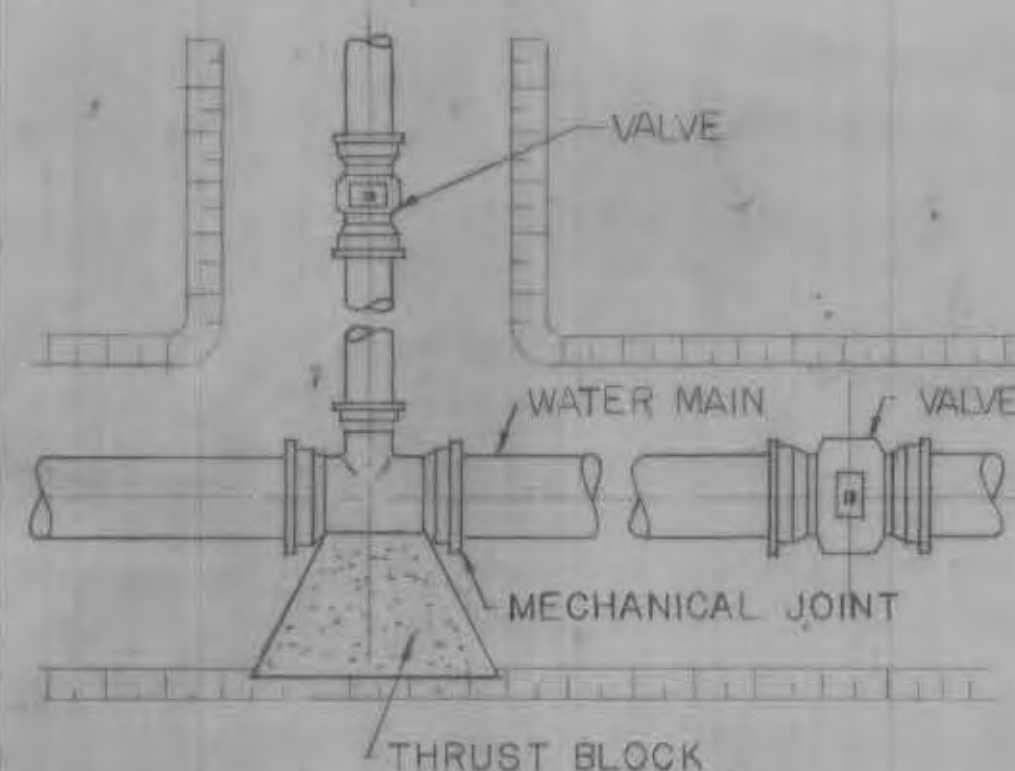


PLAN AT JUNCTION WITH VALVE

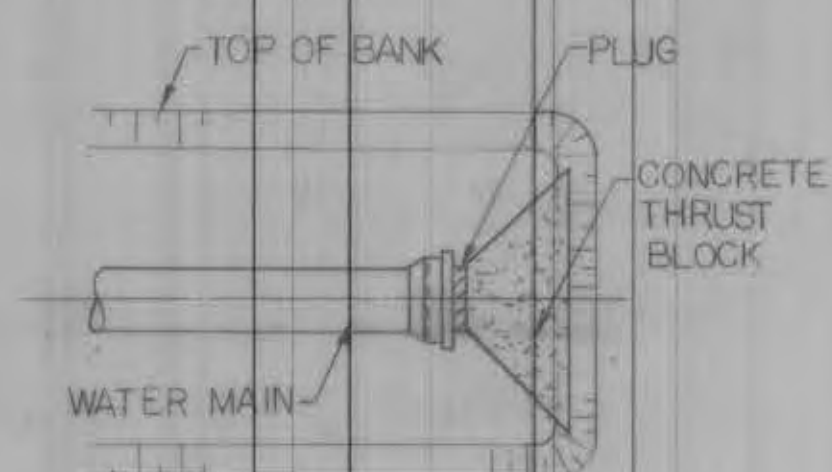


PLAN OF TRENCH SHOWING
DETAIL OF PLUGGED END

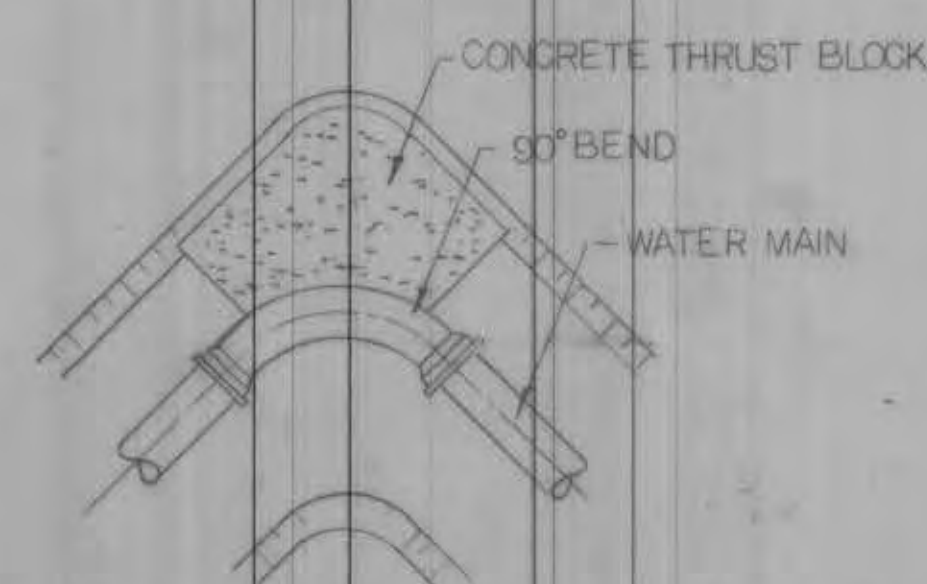

PLAN OF TYPICAL 90° BEND
IN WATER MAIN

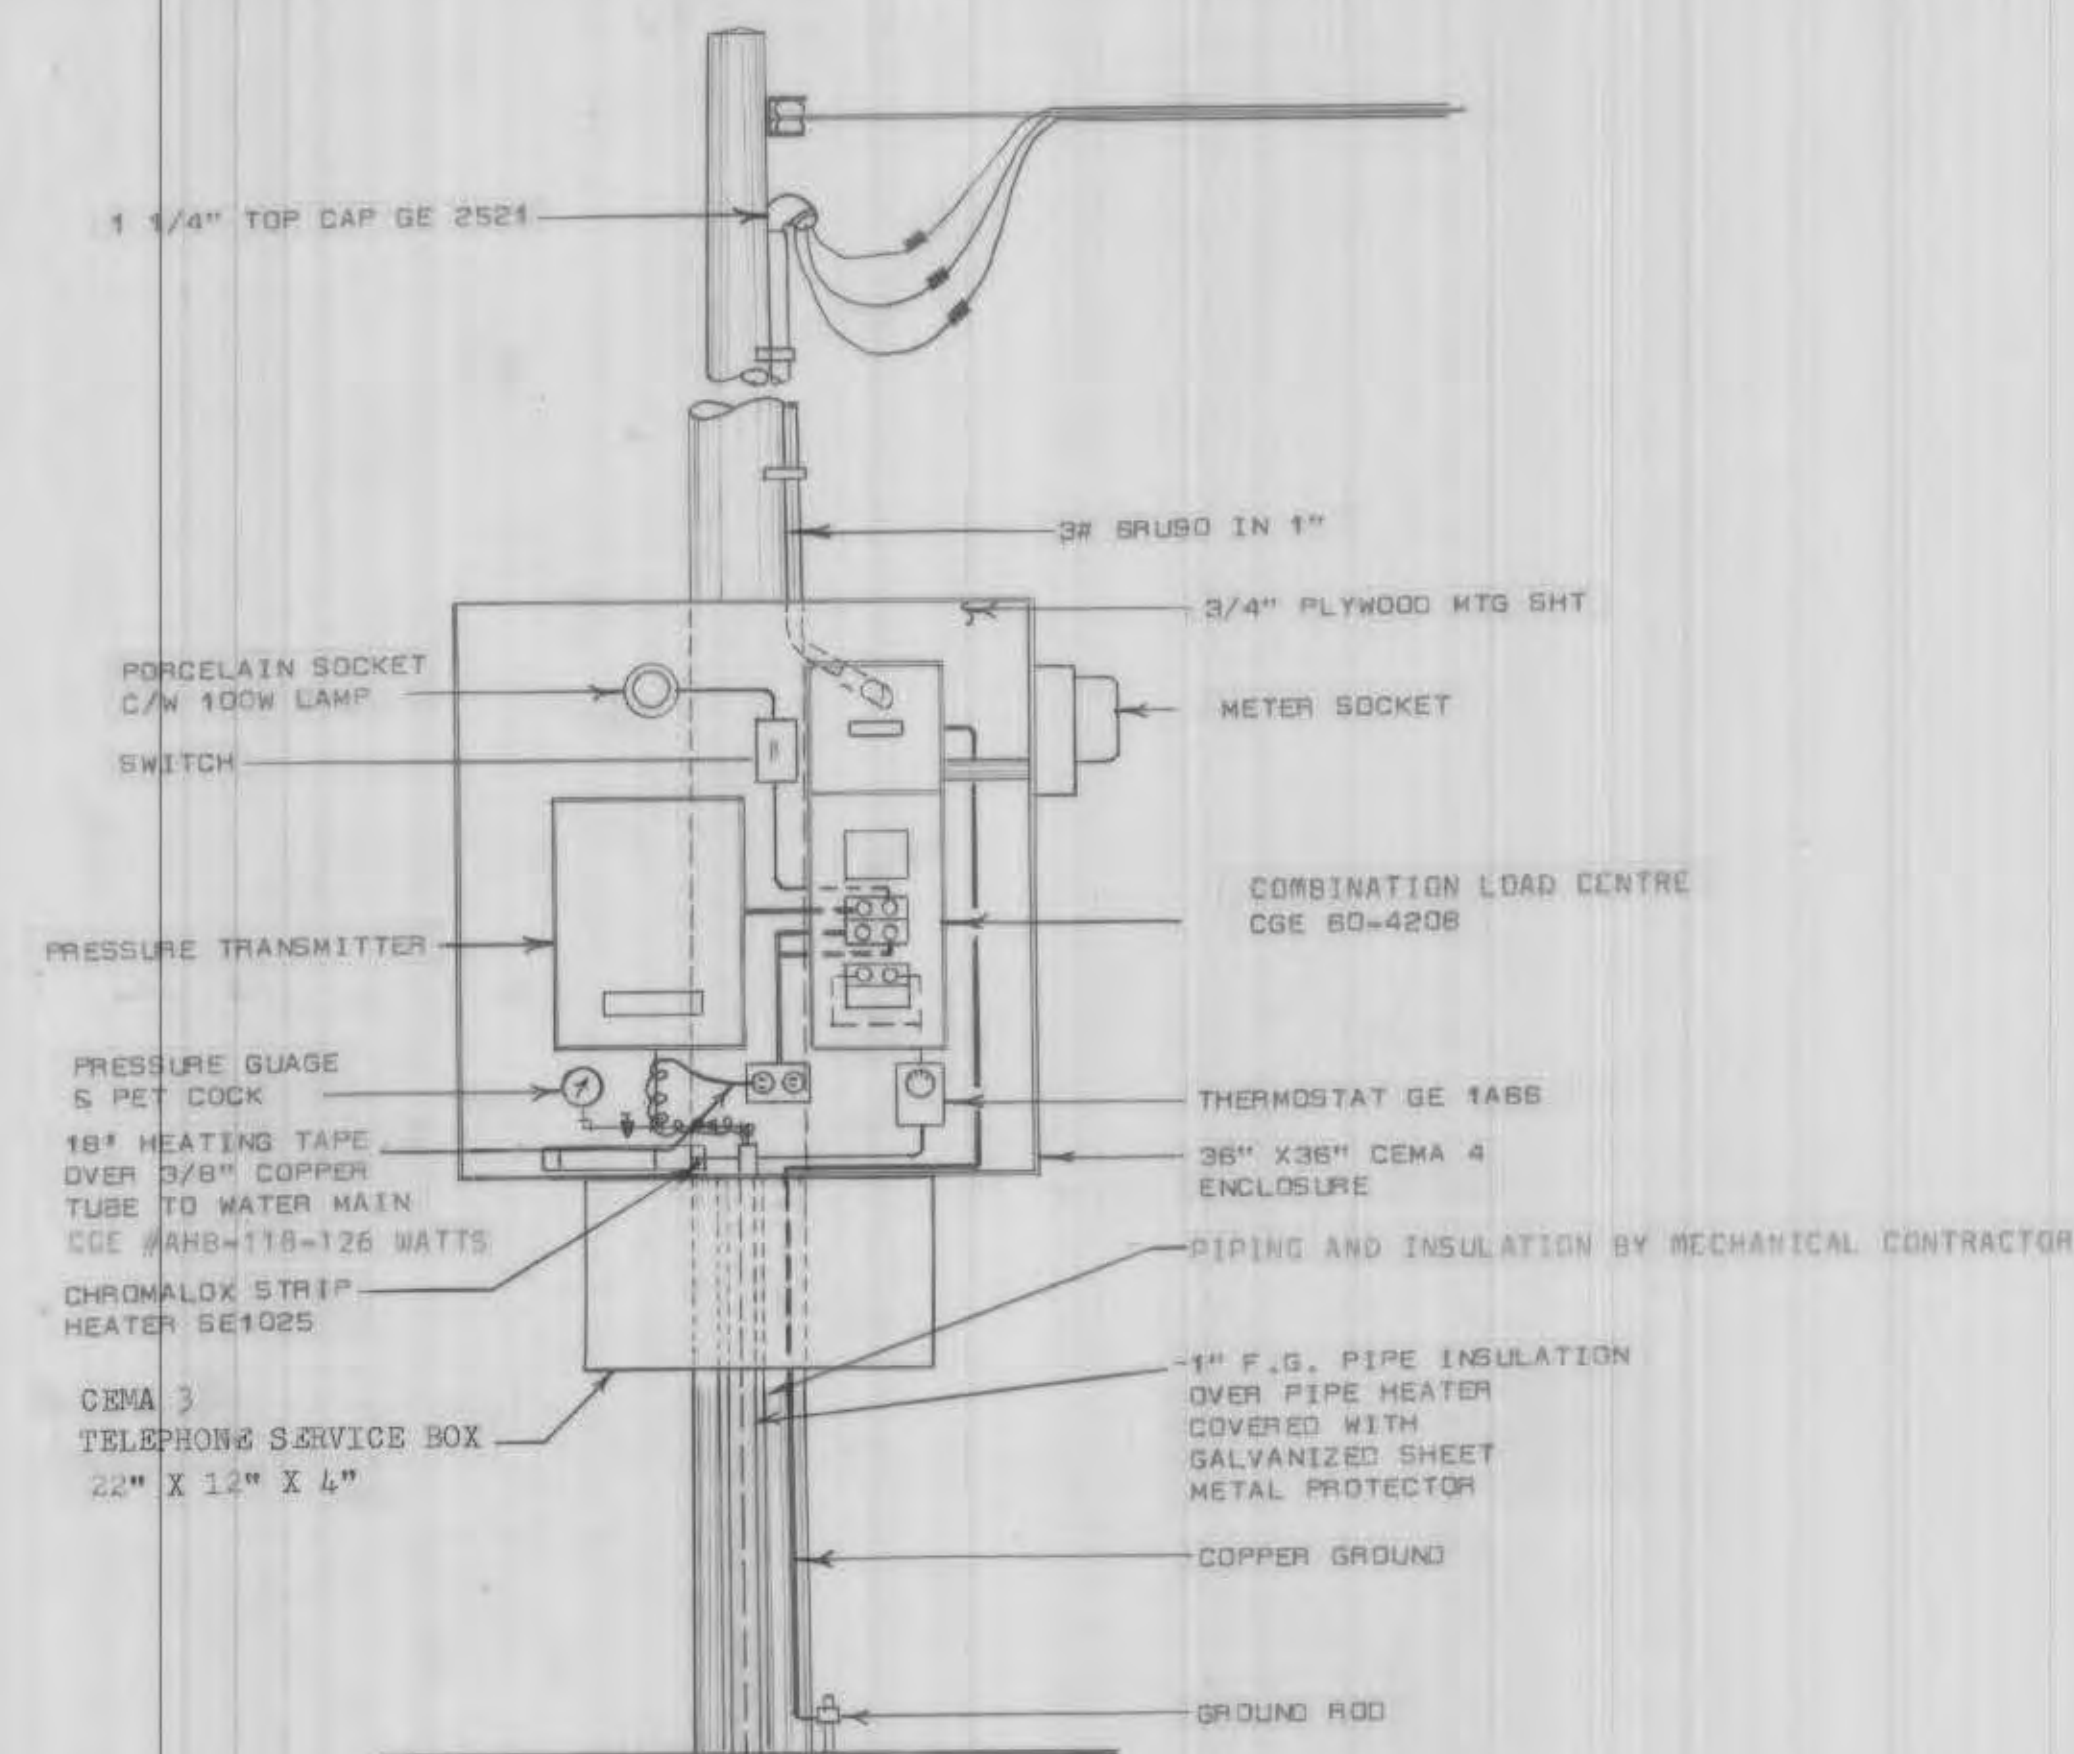

PRESSURE STATION DETAIL
SCALE 1"=1'-0"

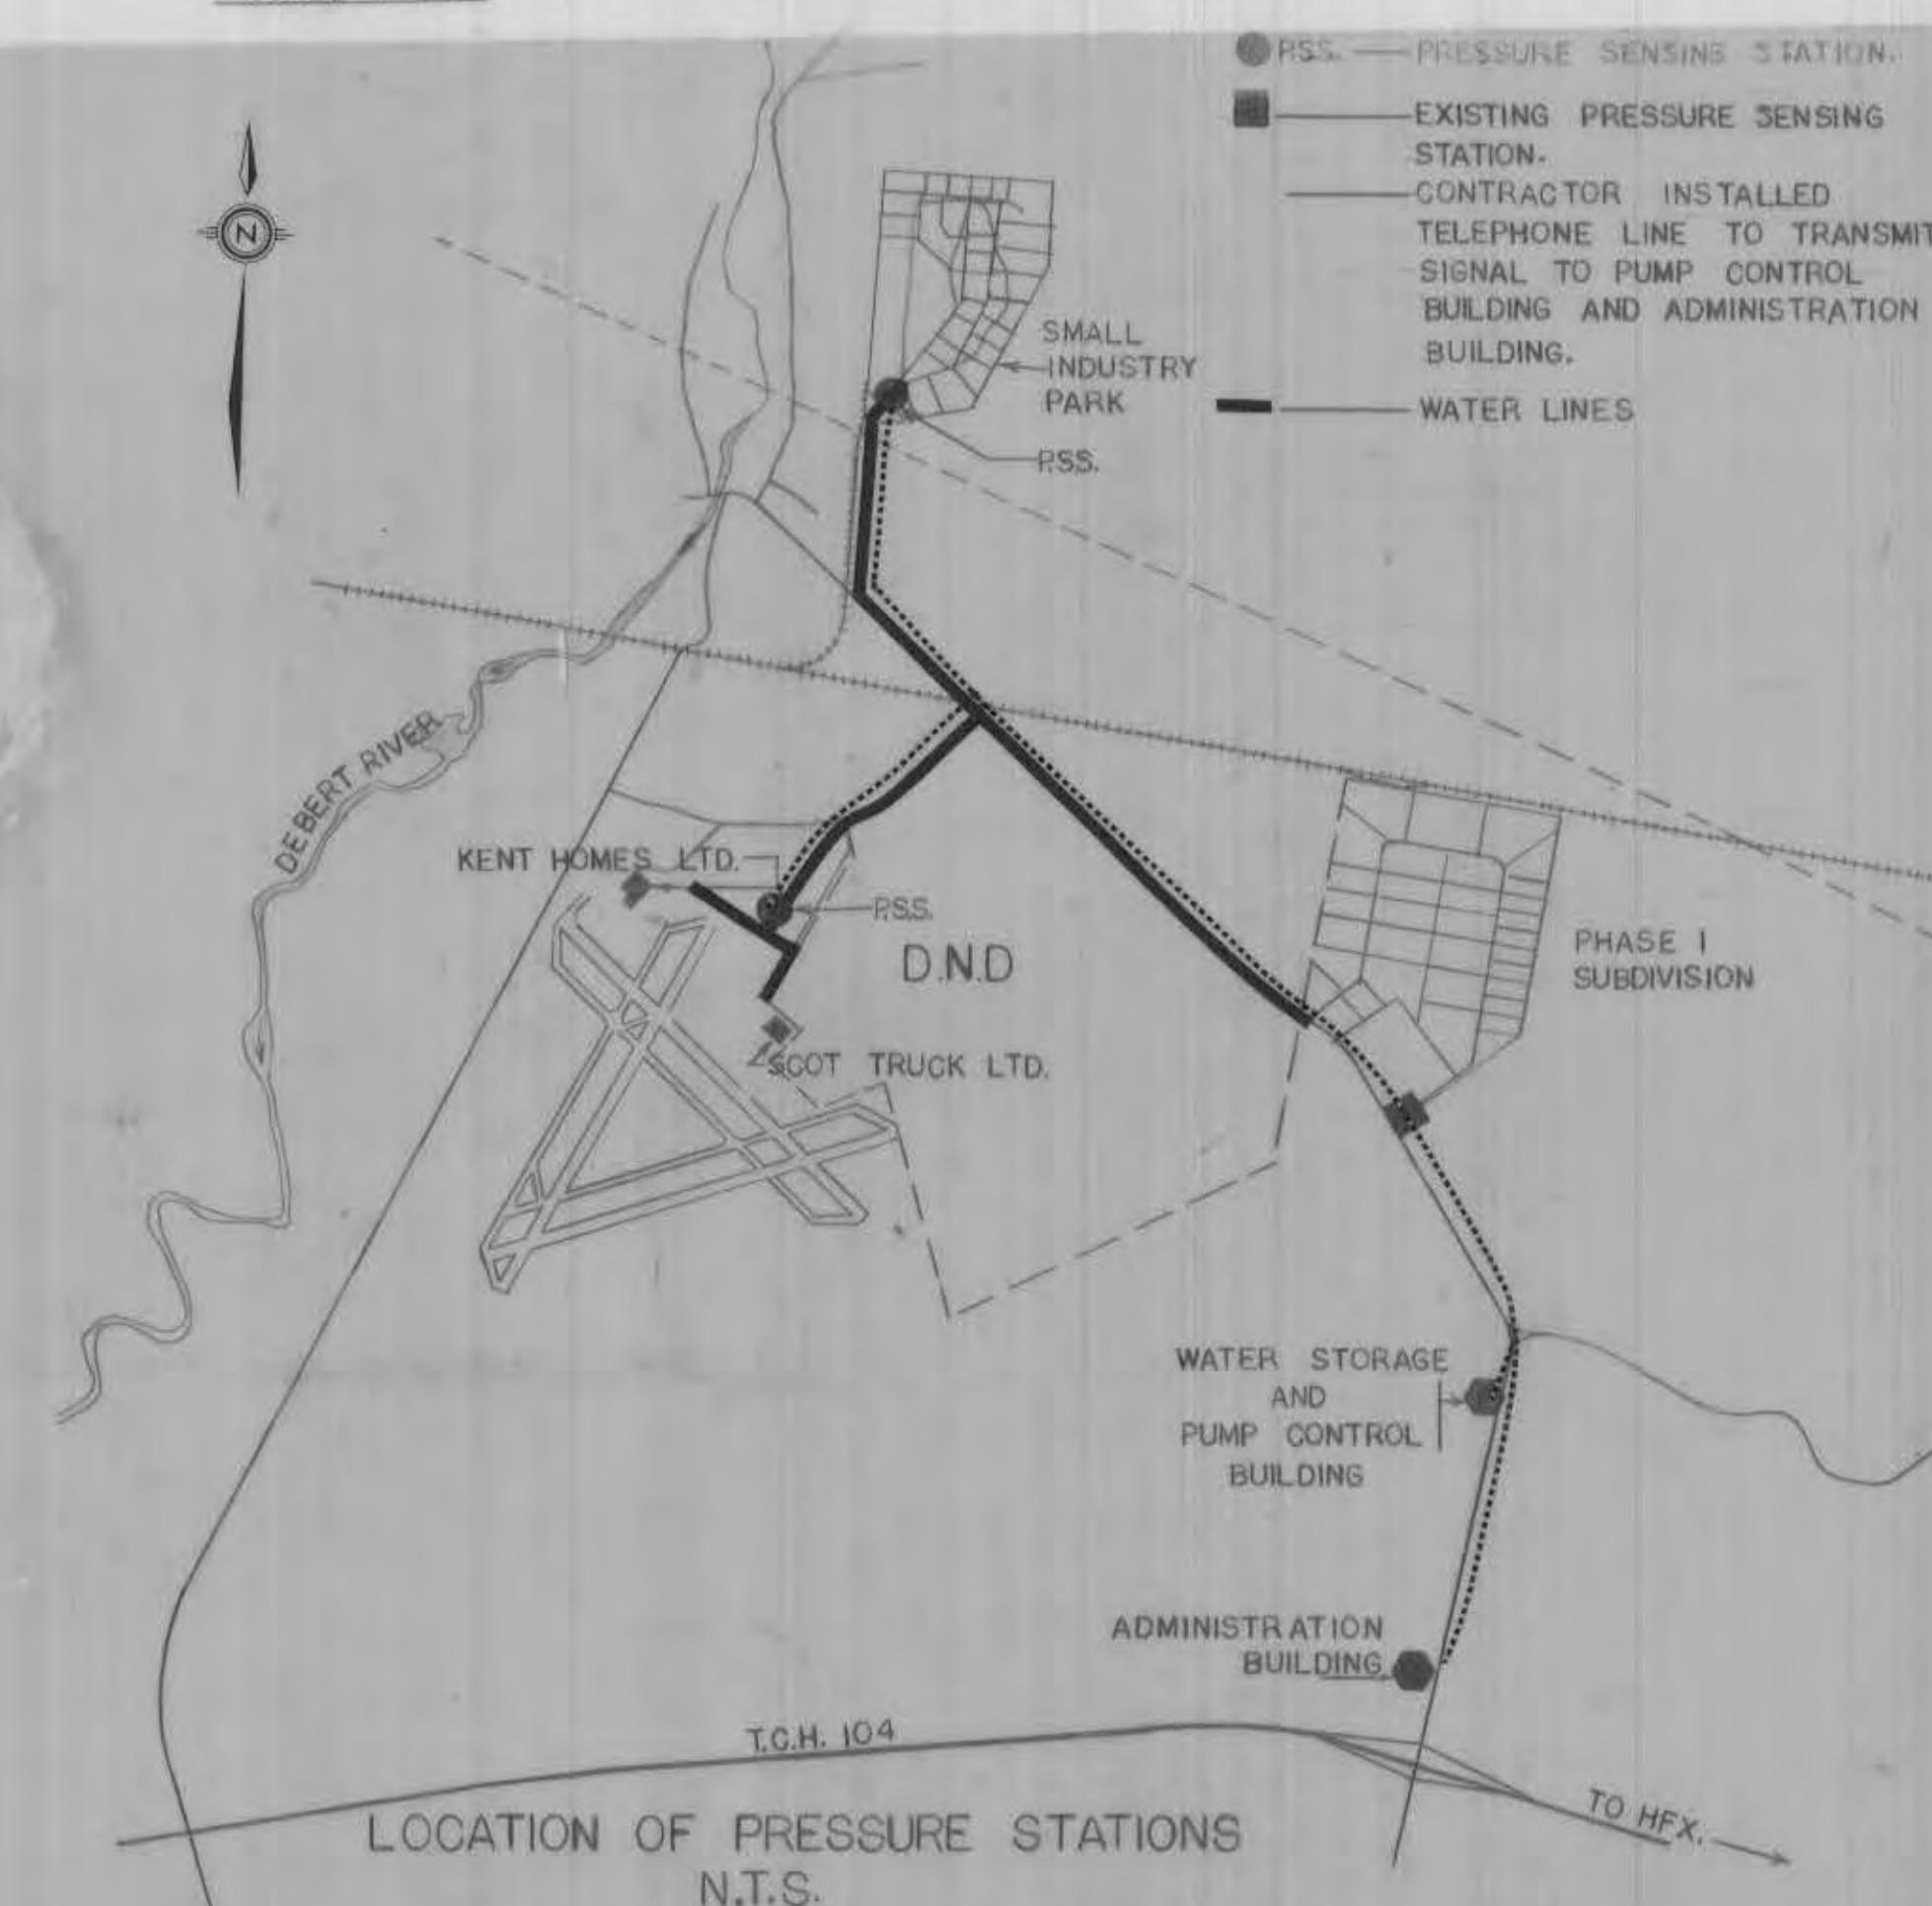

THE CONTRACTOR IS HELD RESPONSIBLE TO VERIFY ALL DIMENSIONS INDICATED ON THIS DRAWING, AS WELL AS THEIR RELATIONSHIP TO CONDITIONS AS EXISTING ON THE SITE.

HE SHALL ALSO BE HELD RESPONSIBLE TO REPORT ANY DISCREPANCIES DIRECTLY TO THE ENGINEERS FOR REVISION.

SEAL	PROJECT	DEBERT AIR INDUSTRIAL PARK DEPARTMENT OF PUBLIC WORKS PROVINCE OF NOVA SCOTIA	
TITLE	DETAILS WATER SYSTEM & PRESSURE STN.		
DRAWN BY: J. B.	TRACED BY:	CHECKED BY:	
ENGINEERING INSPECTORS & DESIGNERS LTD.			
CONSULTING ENGINEERS			
TRURO	NOVA SCOTIA		
SCALE: N.T.S.	SHEET 16	OF 16	
DATE: SEPT/76	DEPT	7405-L-16	